


## 添付書類


### 3 - 1 施設建築物設計図

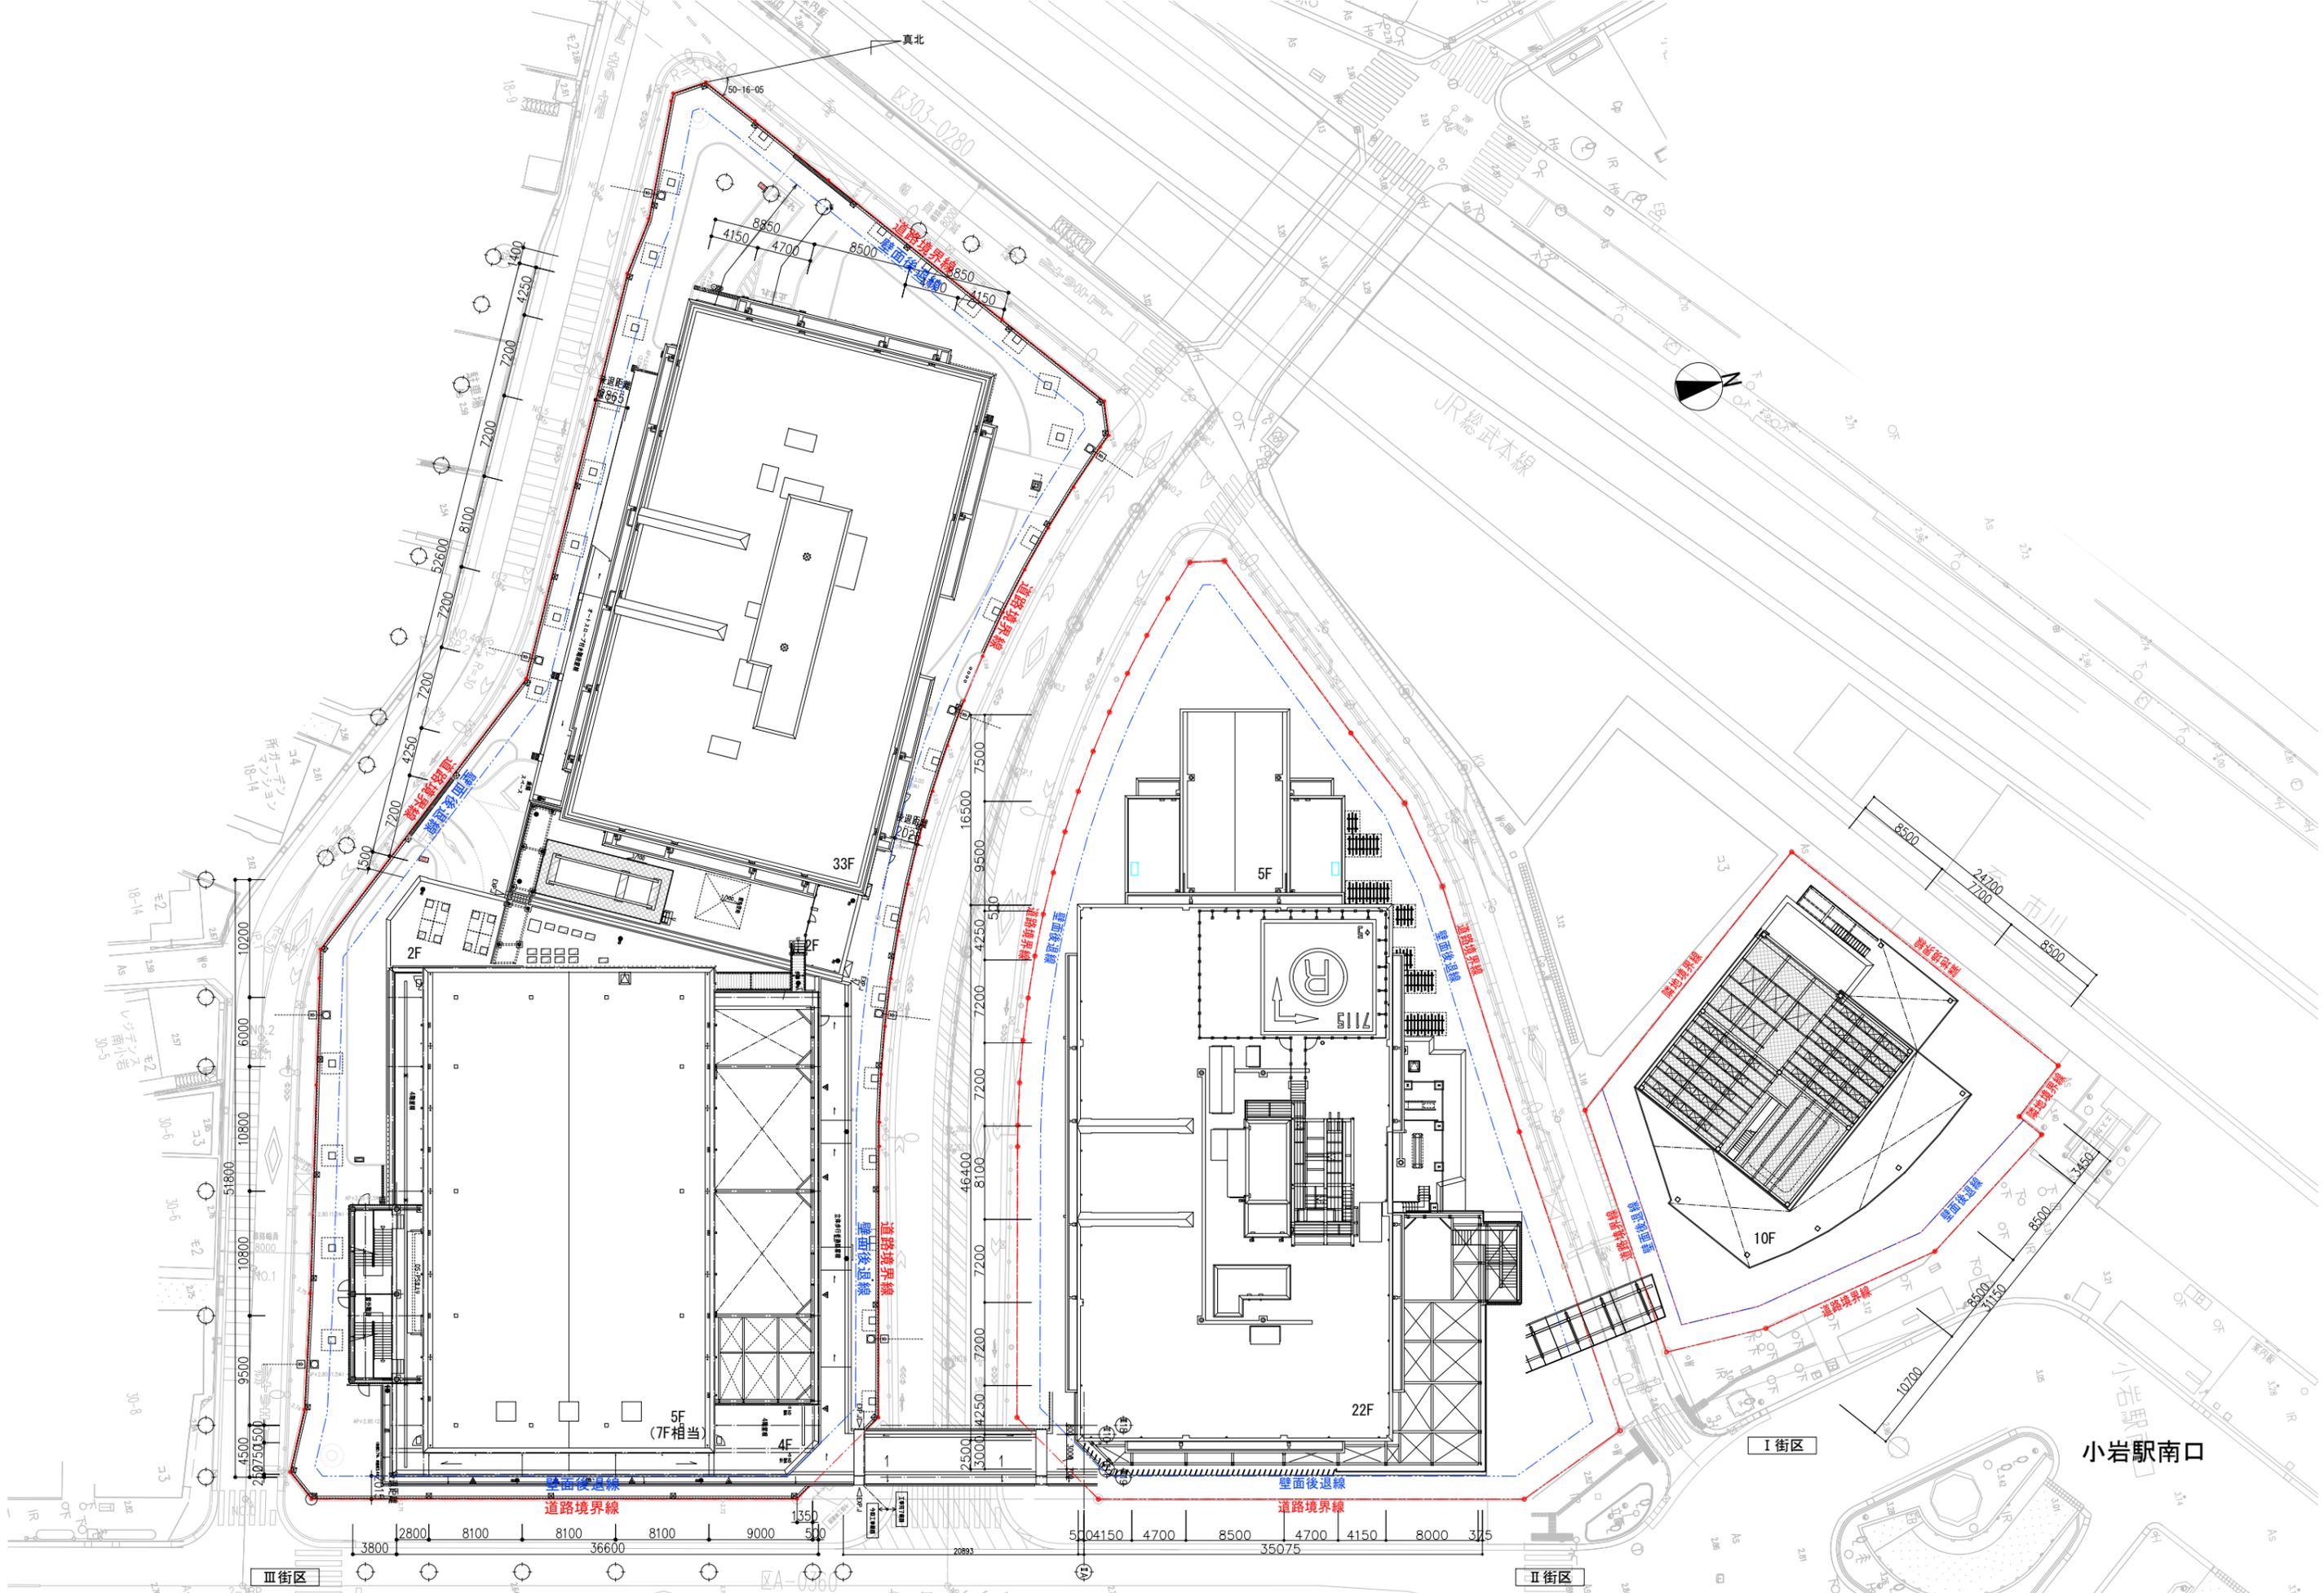

配置図

(縮尺) 1/500

南小岩六丁目地区第一種市街地再開発事業

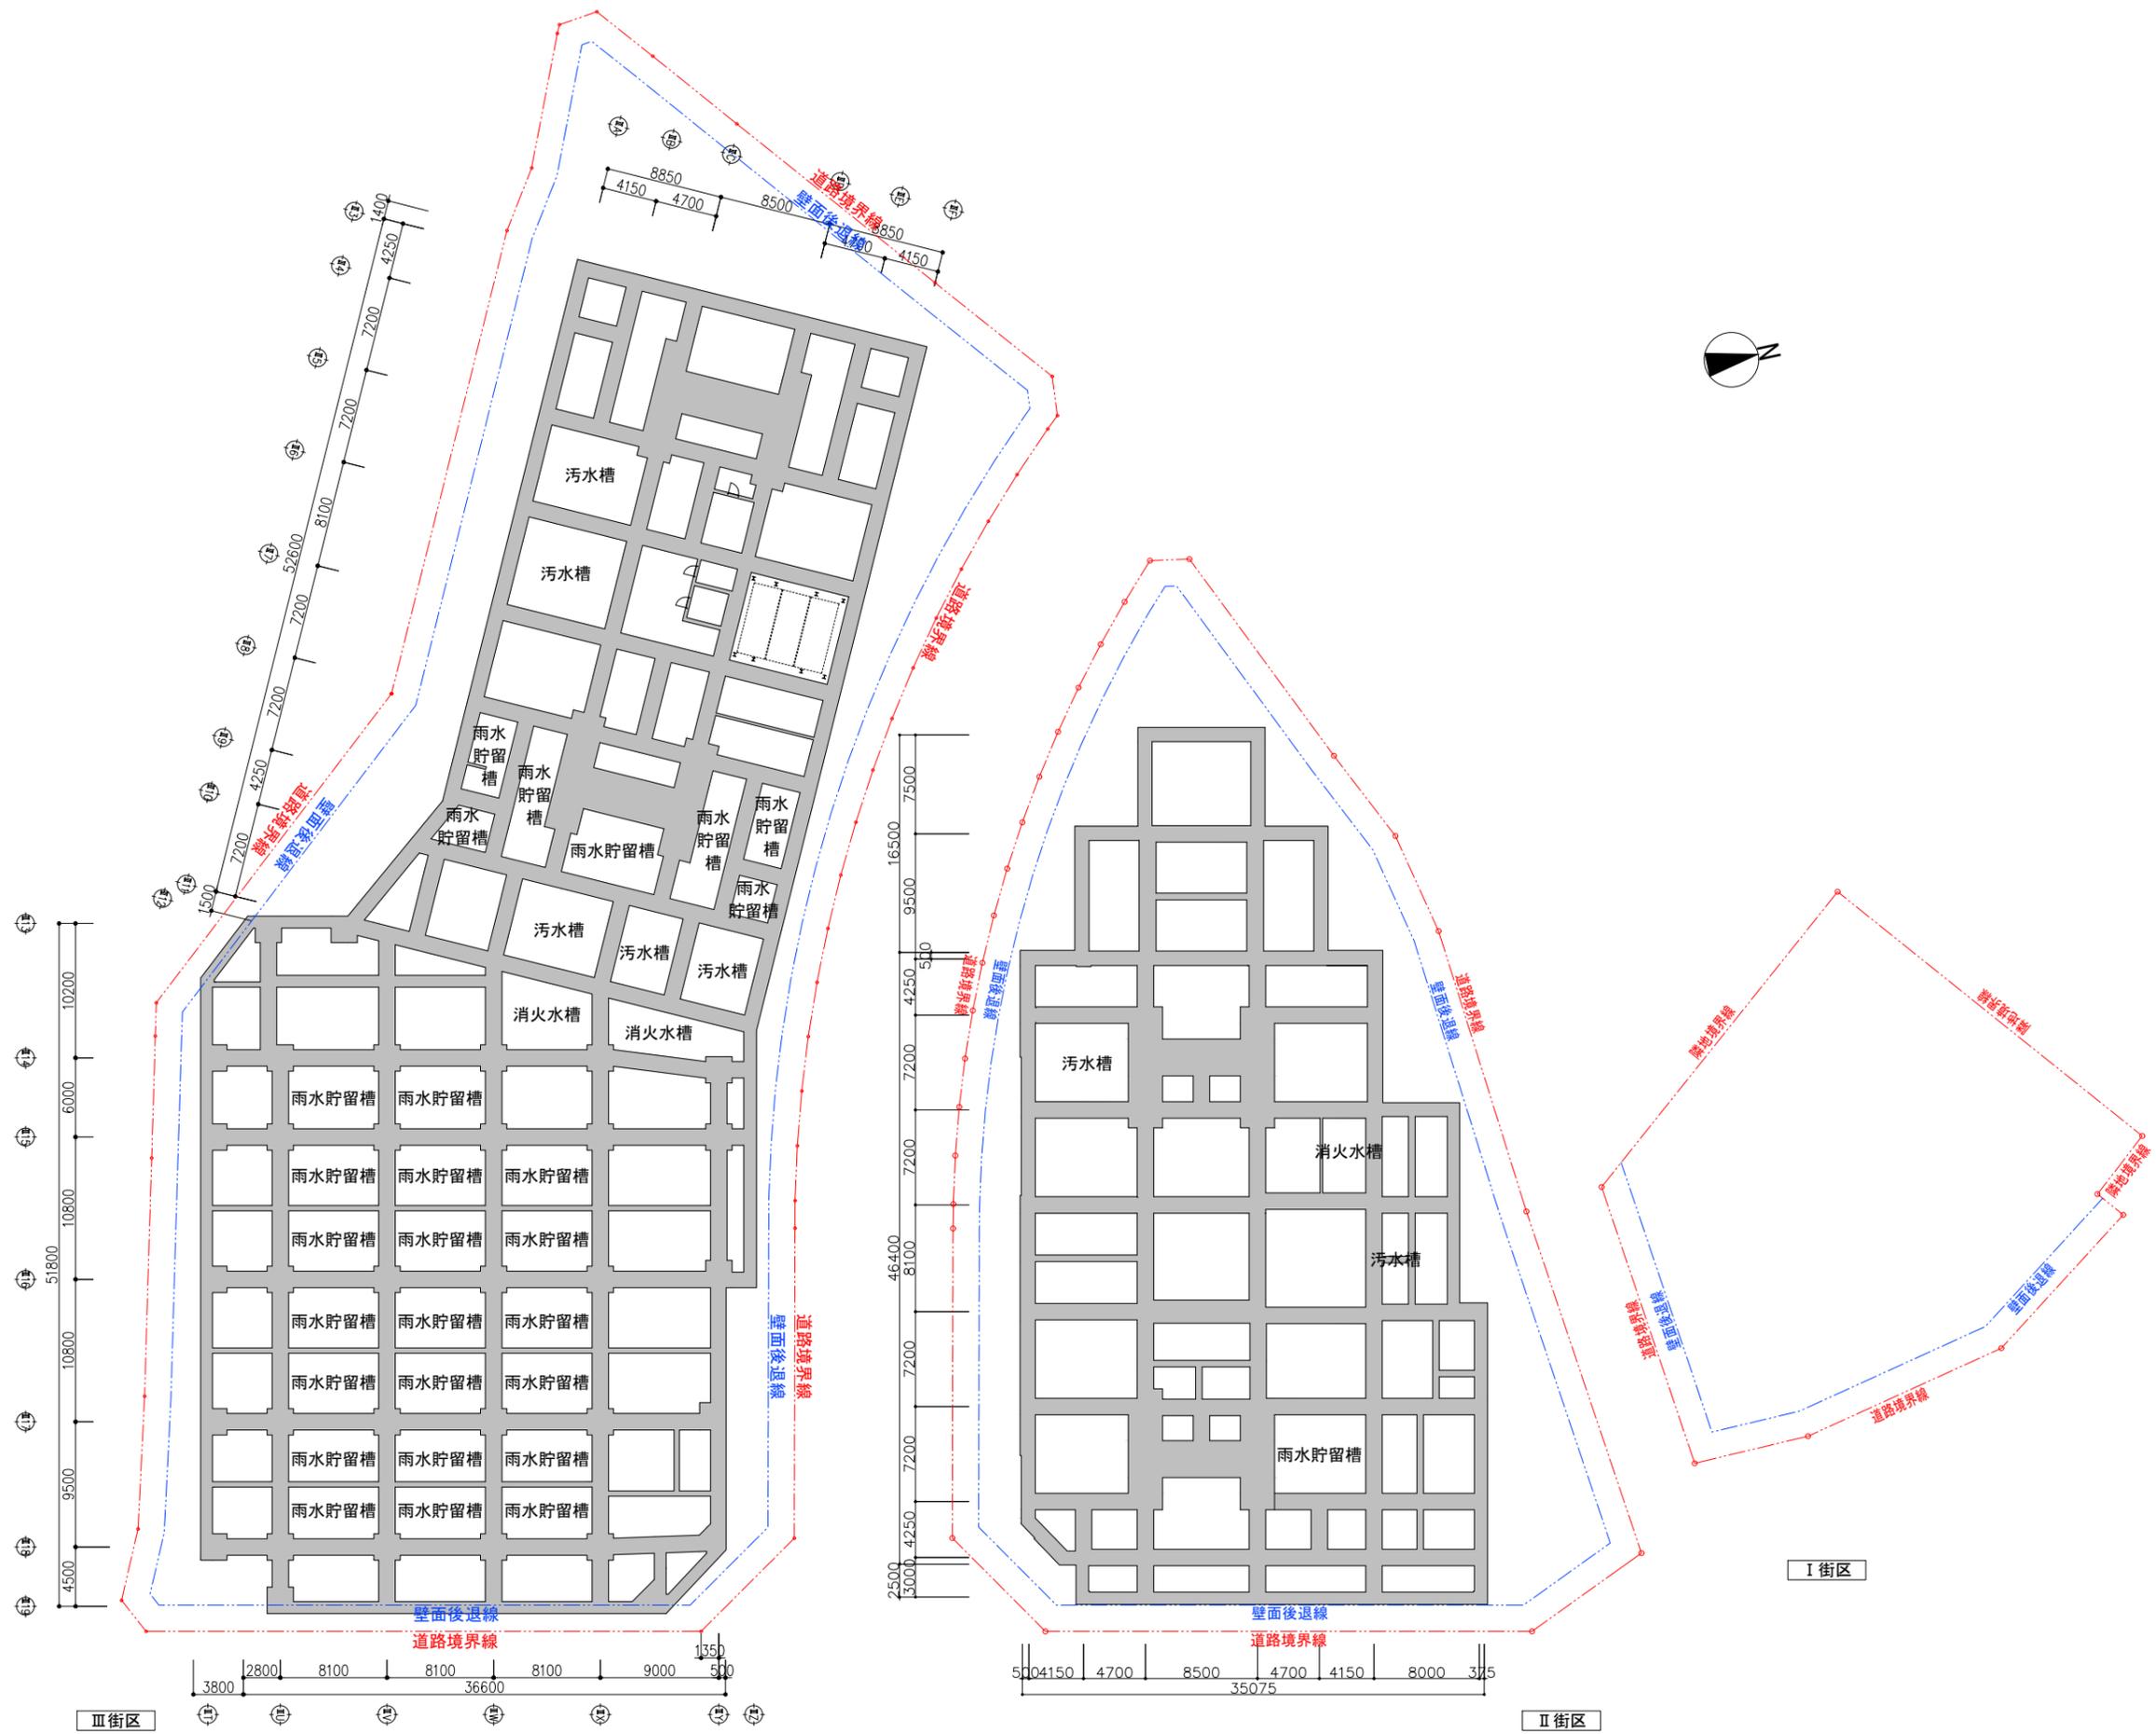


ピット階平面図

(縮尺) 1/500




地下1階平面図

(縮尺) 1/500

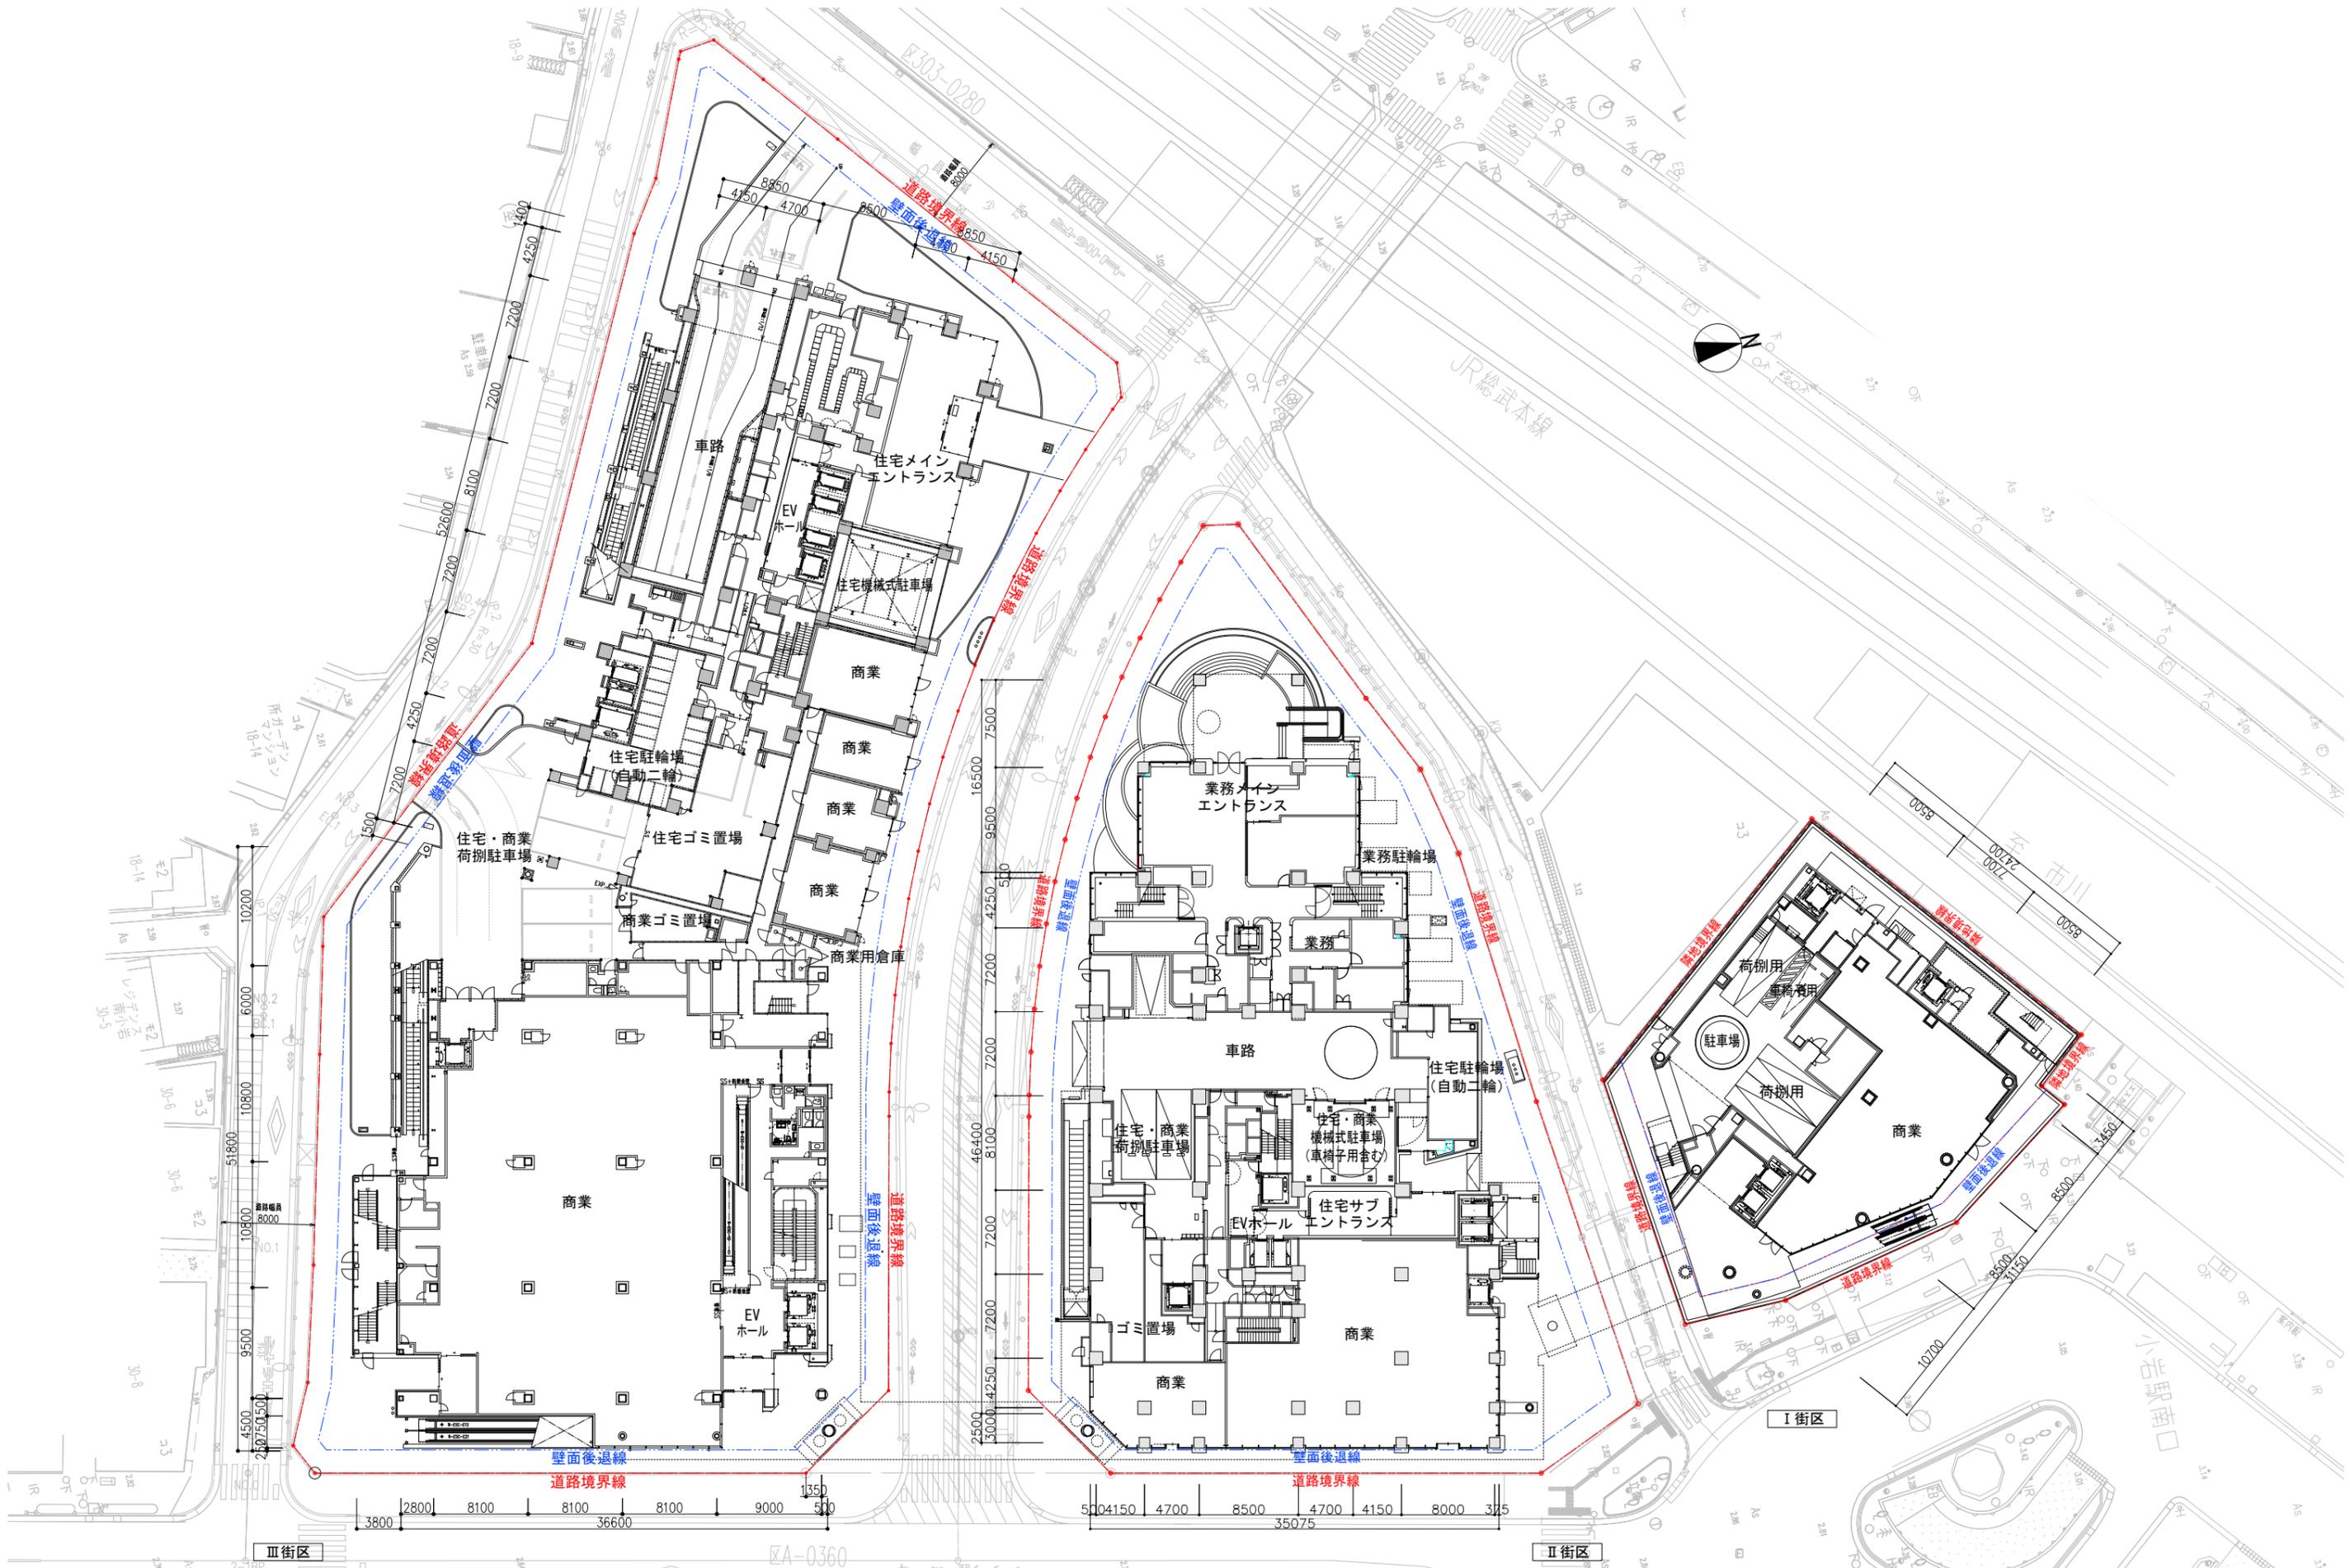


1階平面図

(縮尺) 1/500

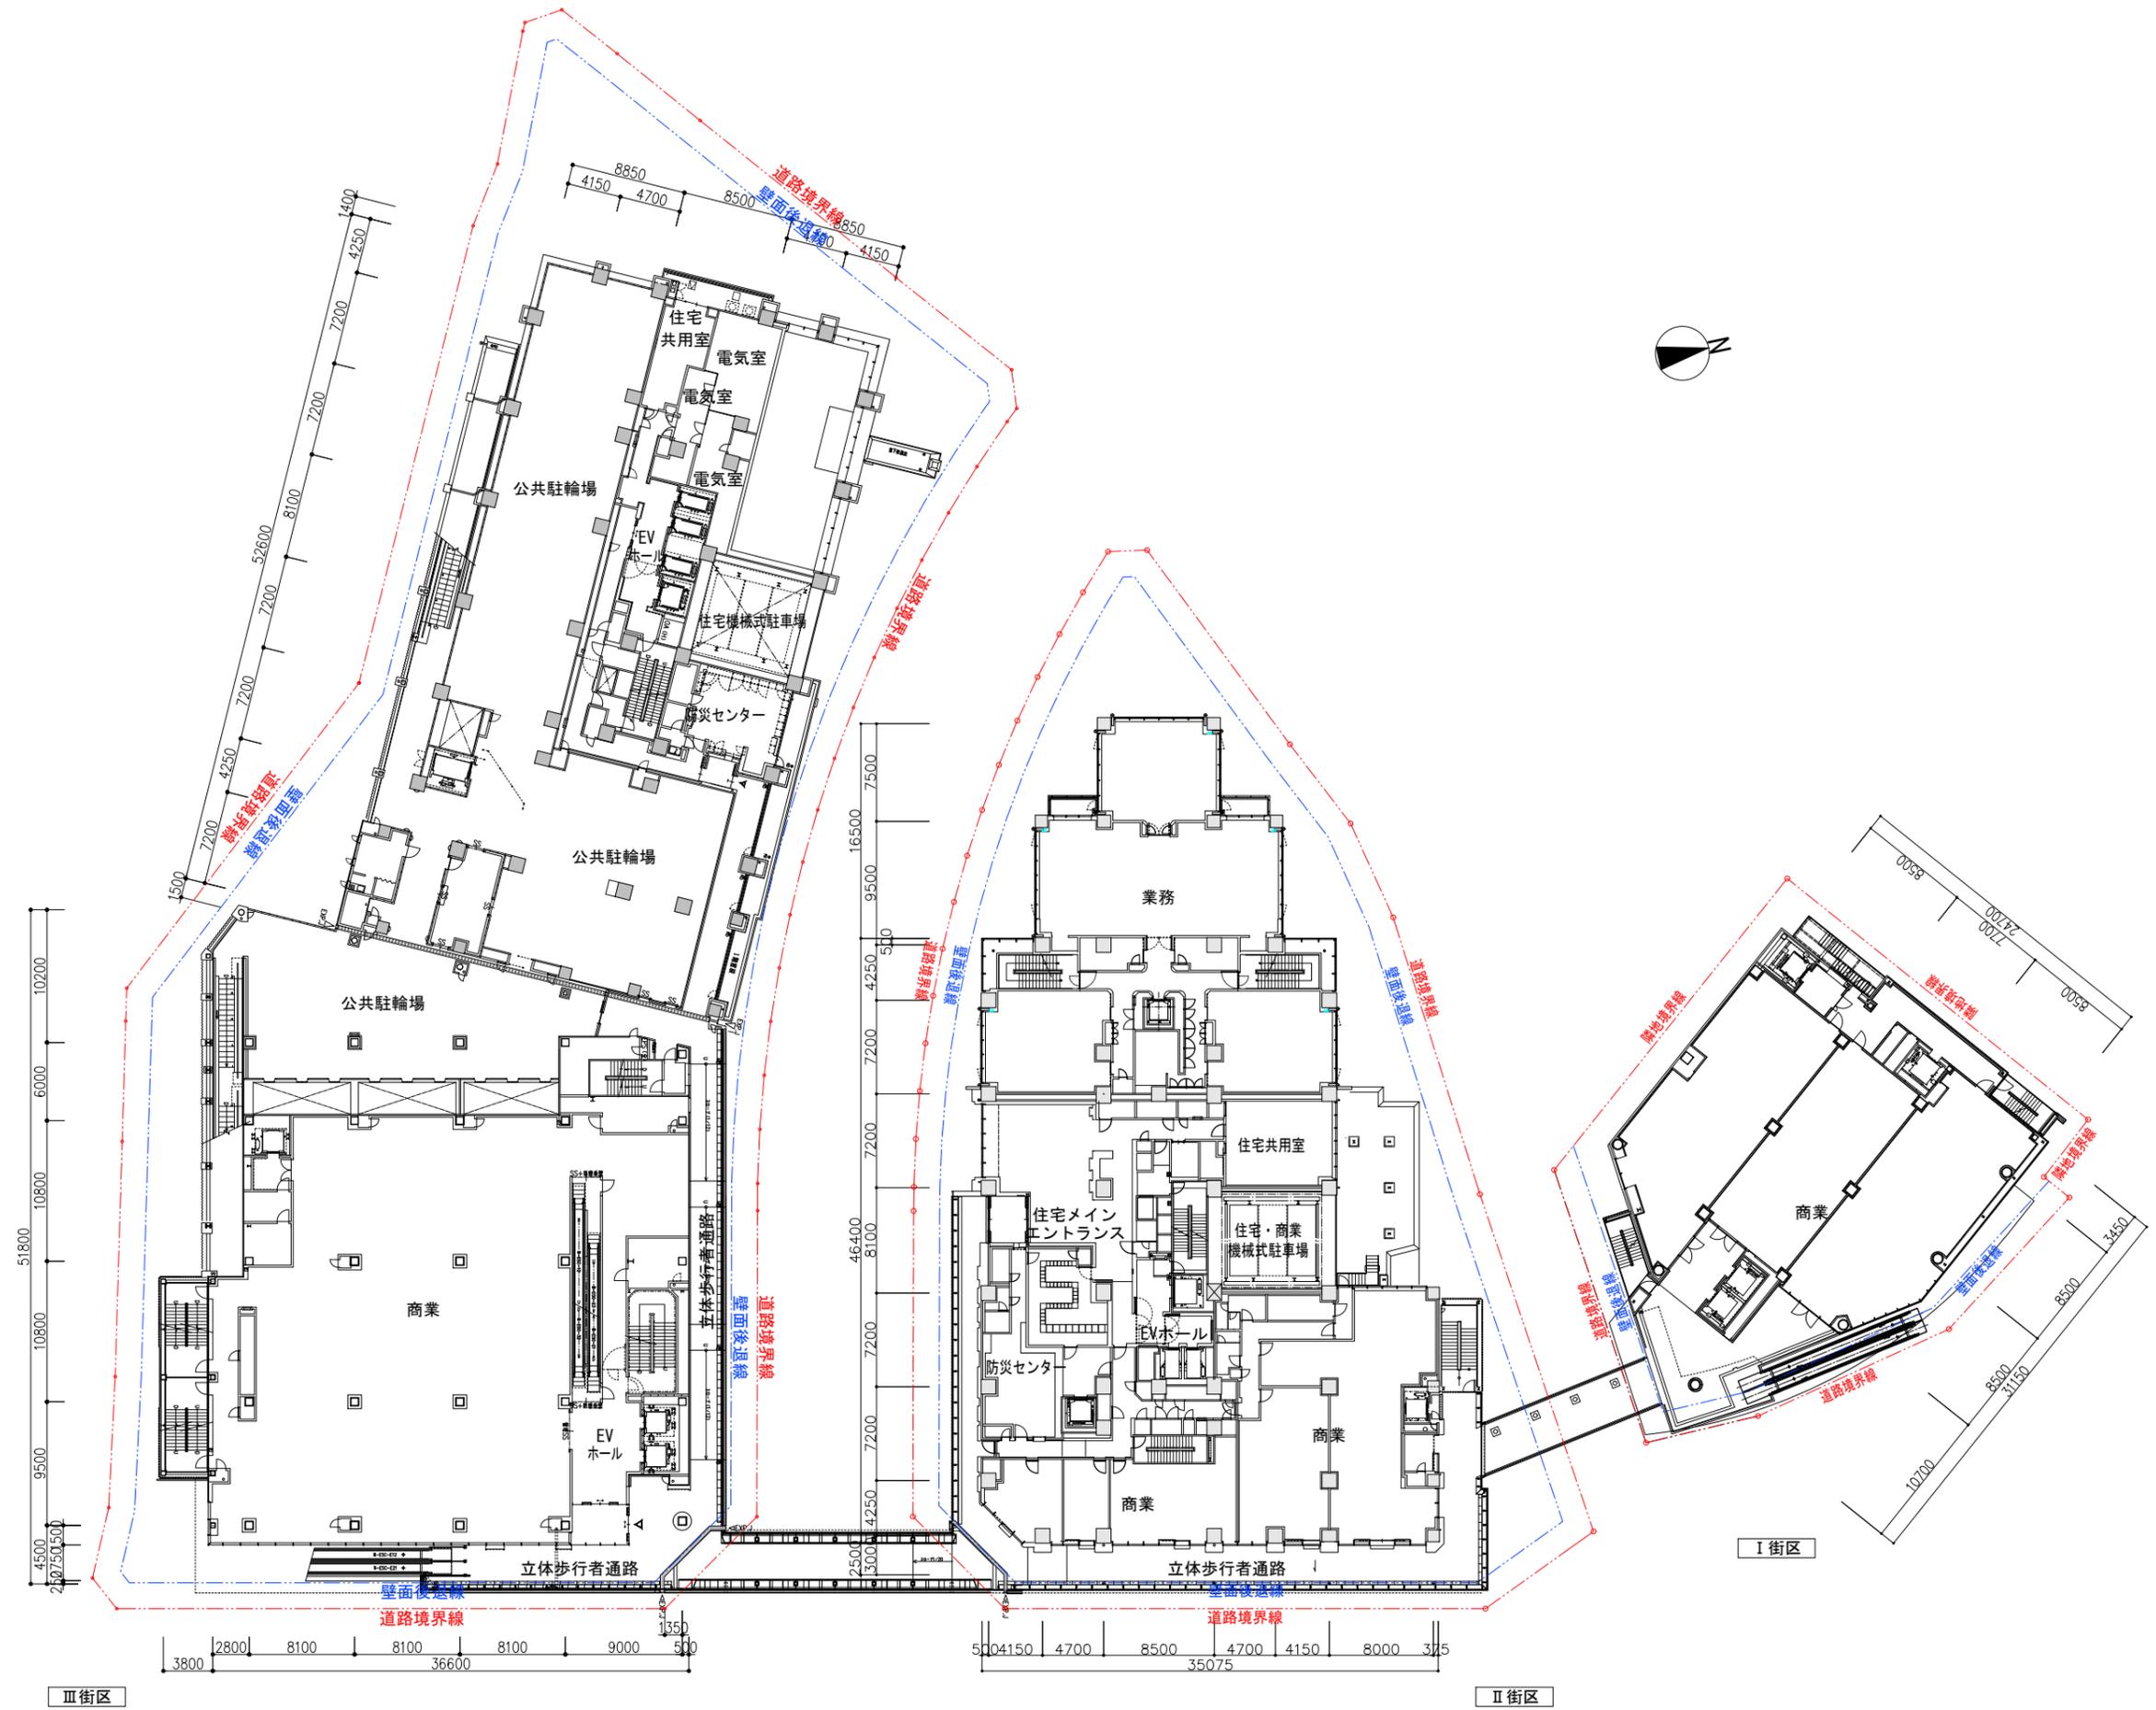


2階平面図

(縮尺) 1/500

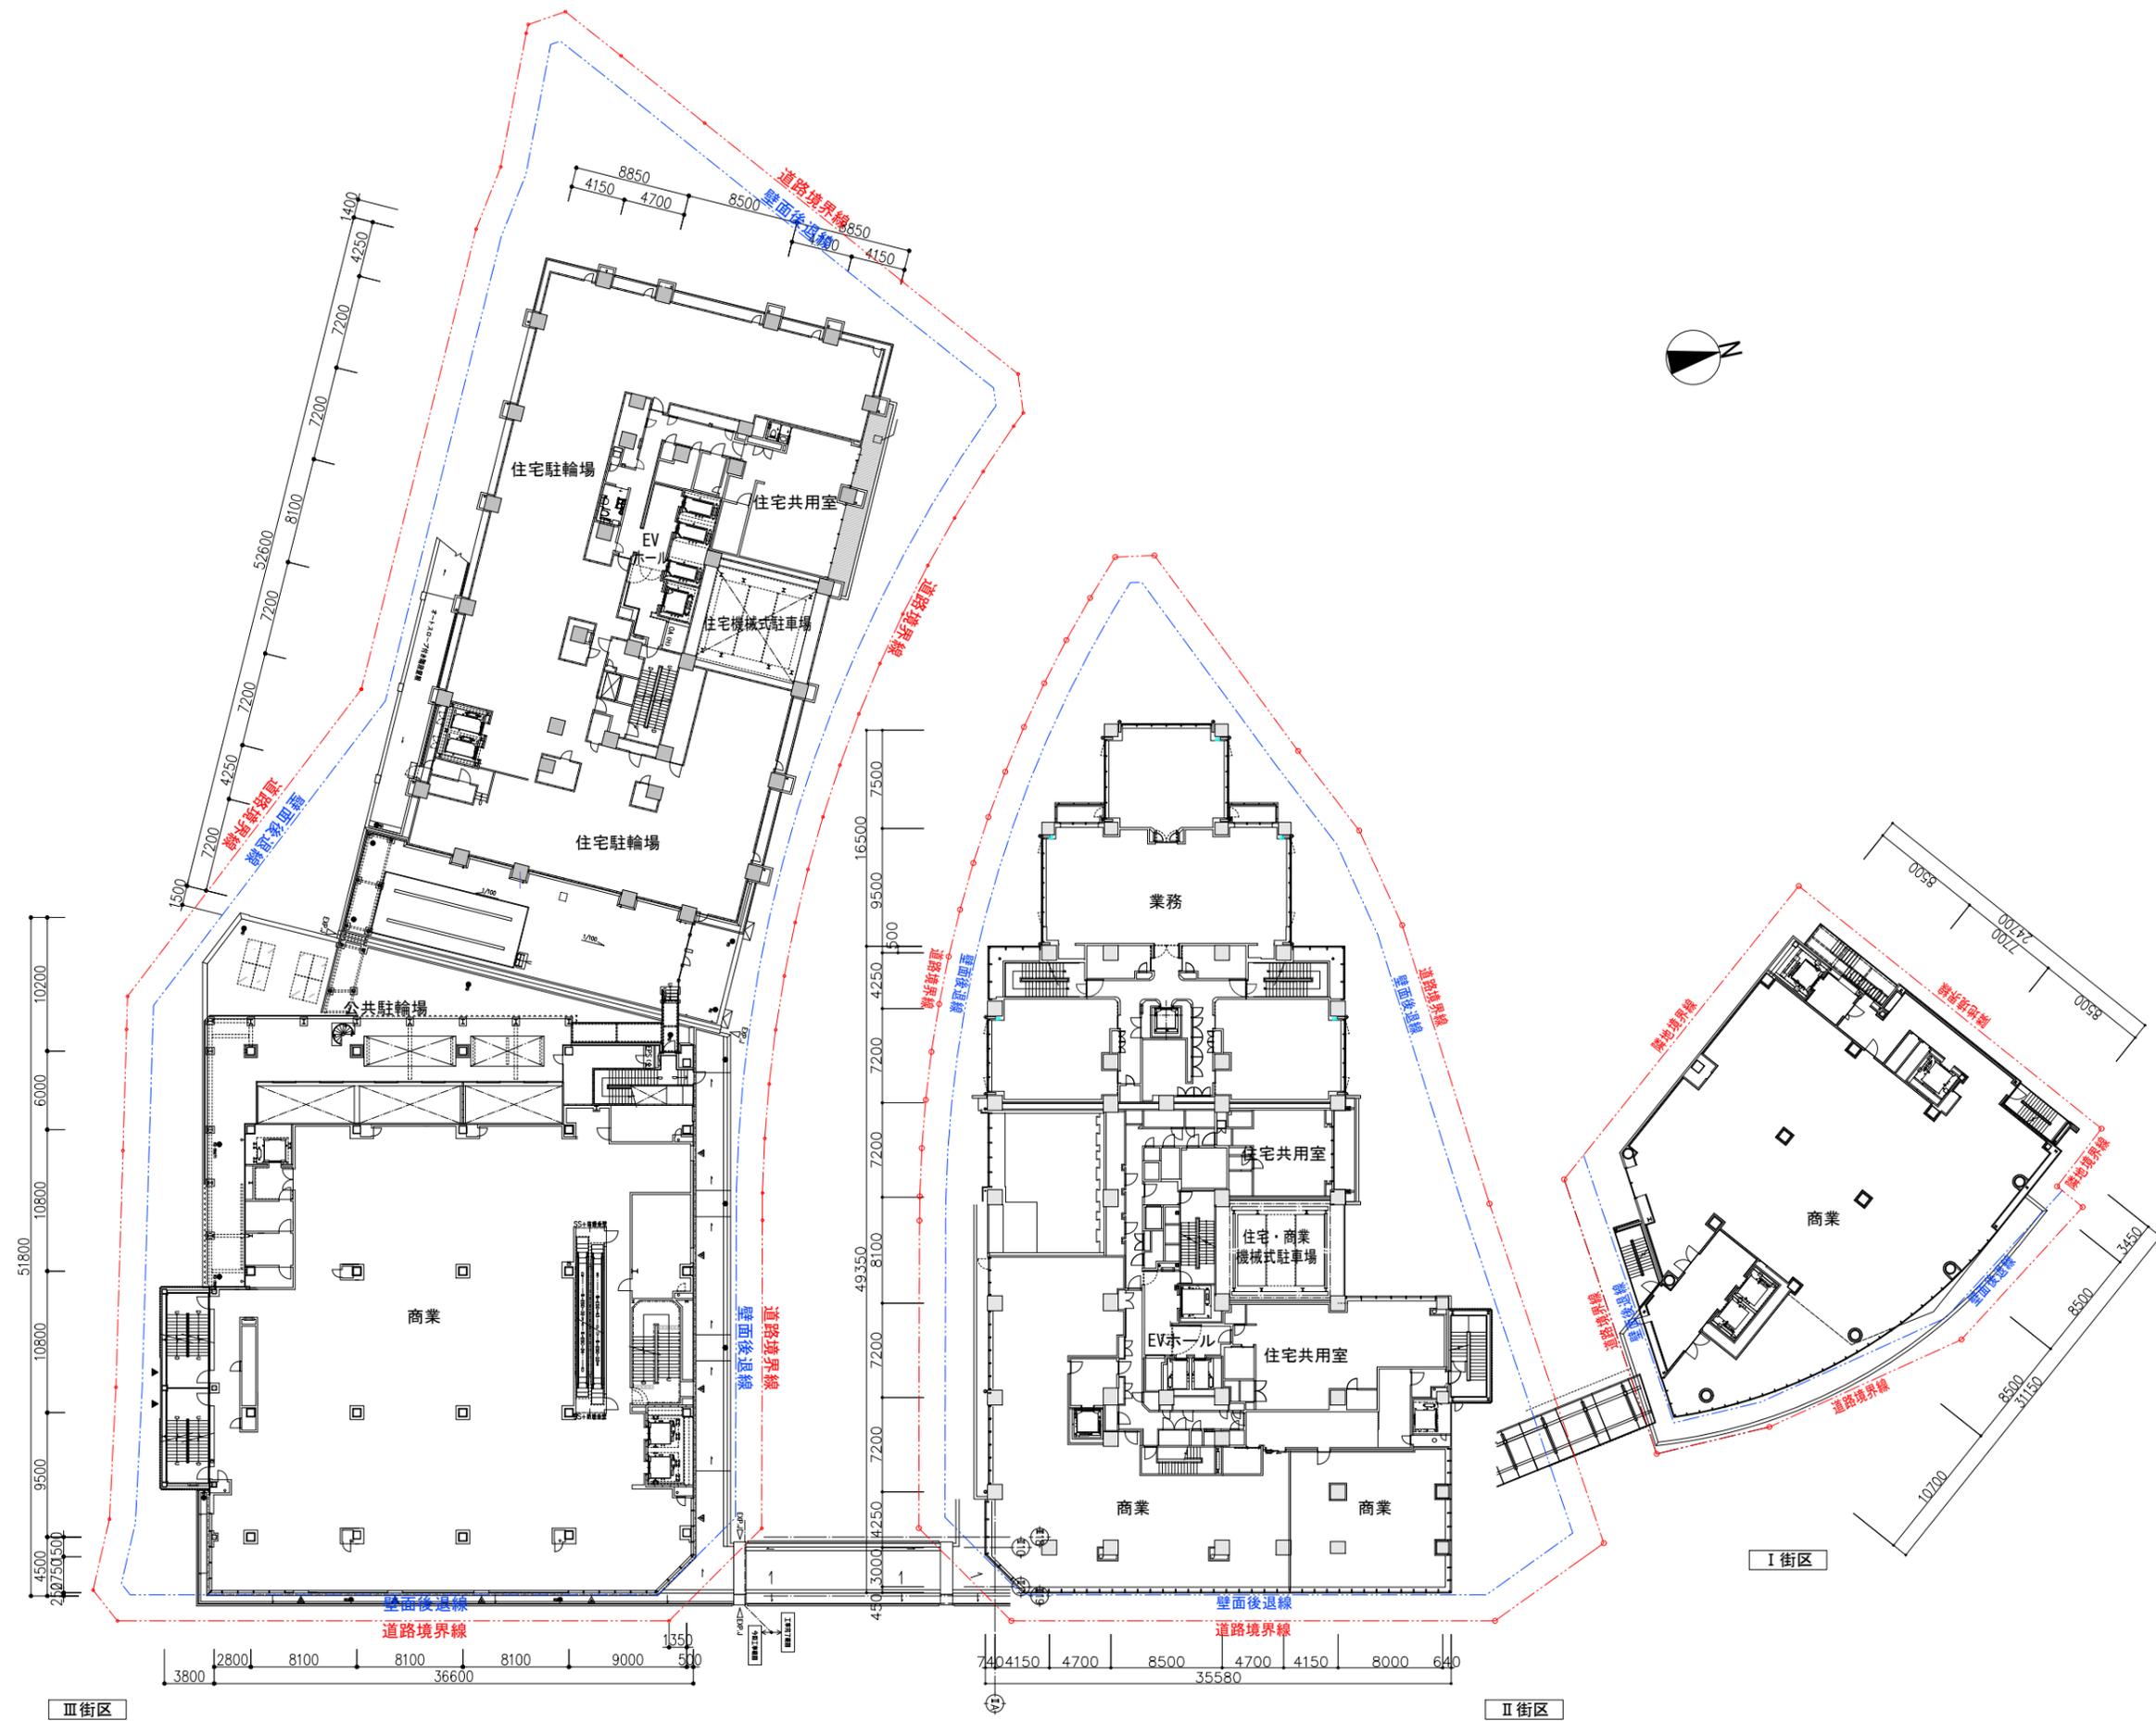


3階平面図

(縮尺) 1/500

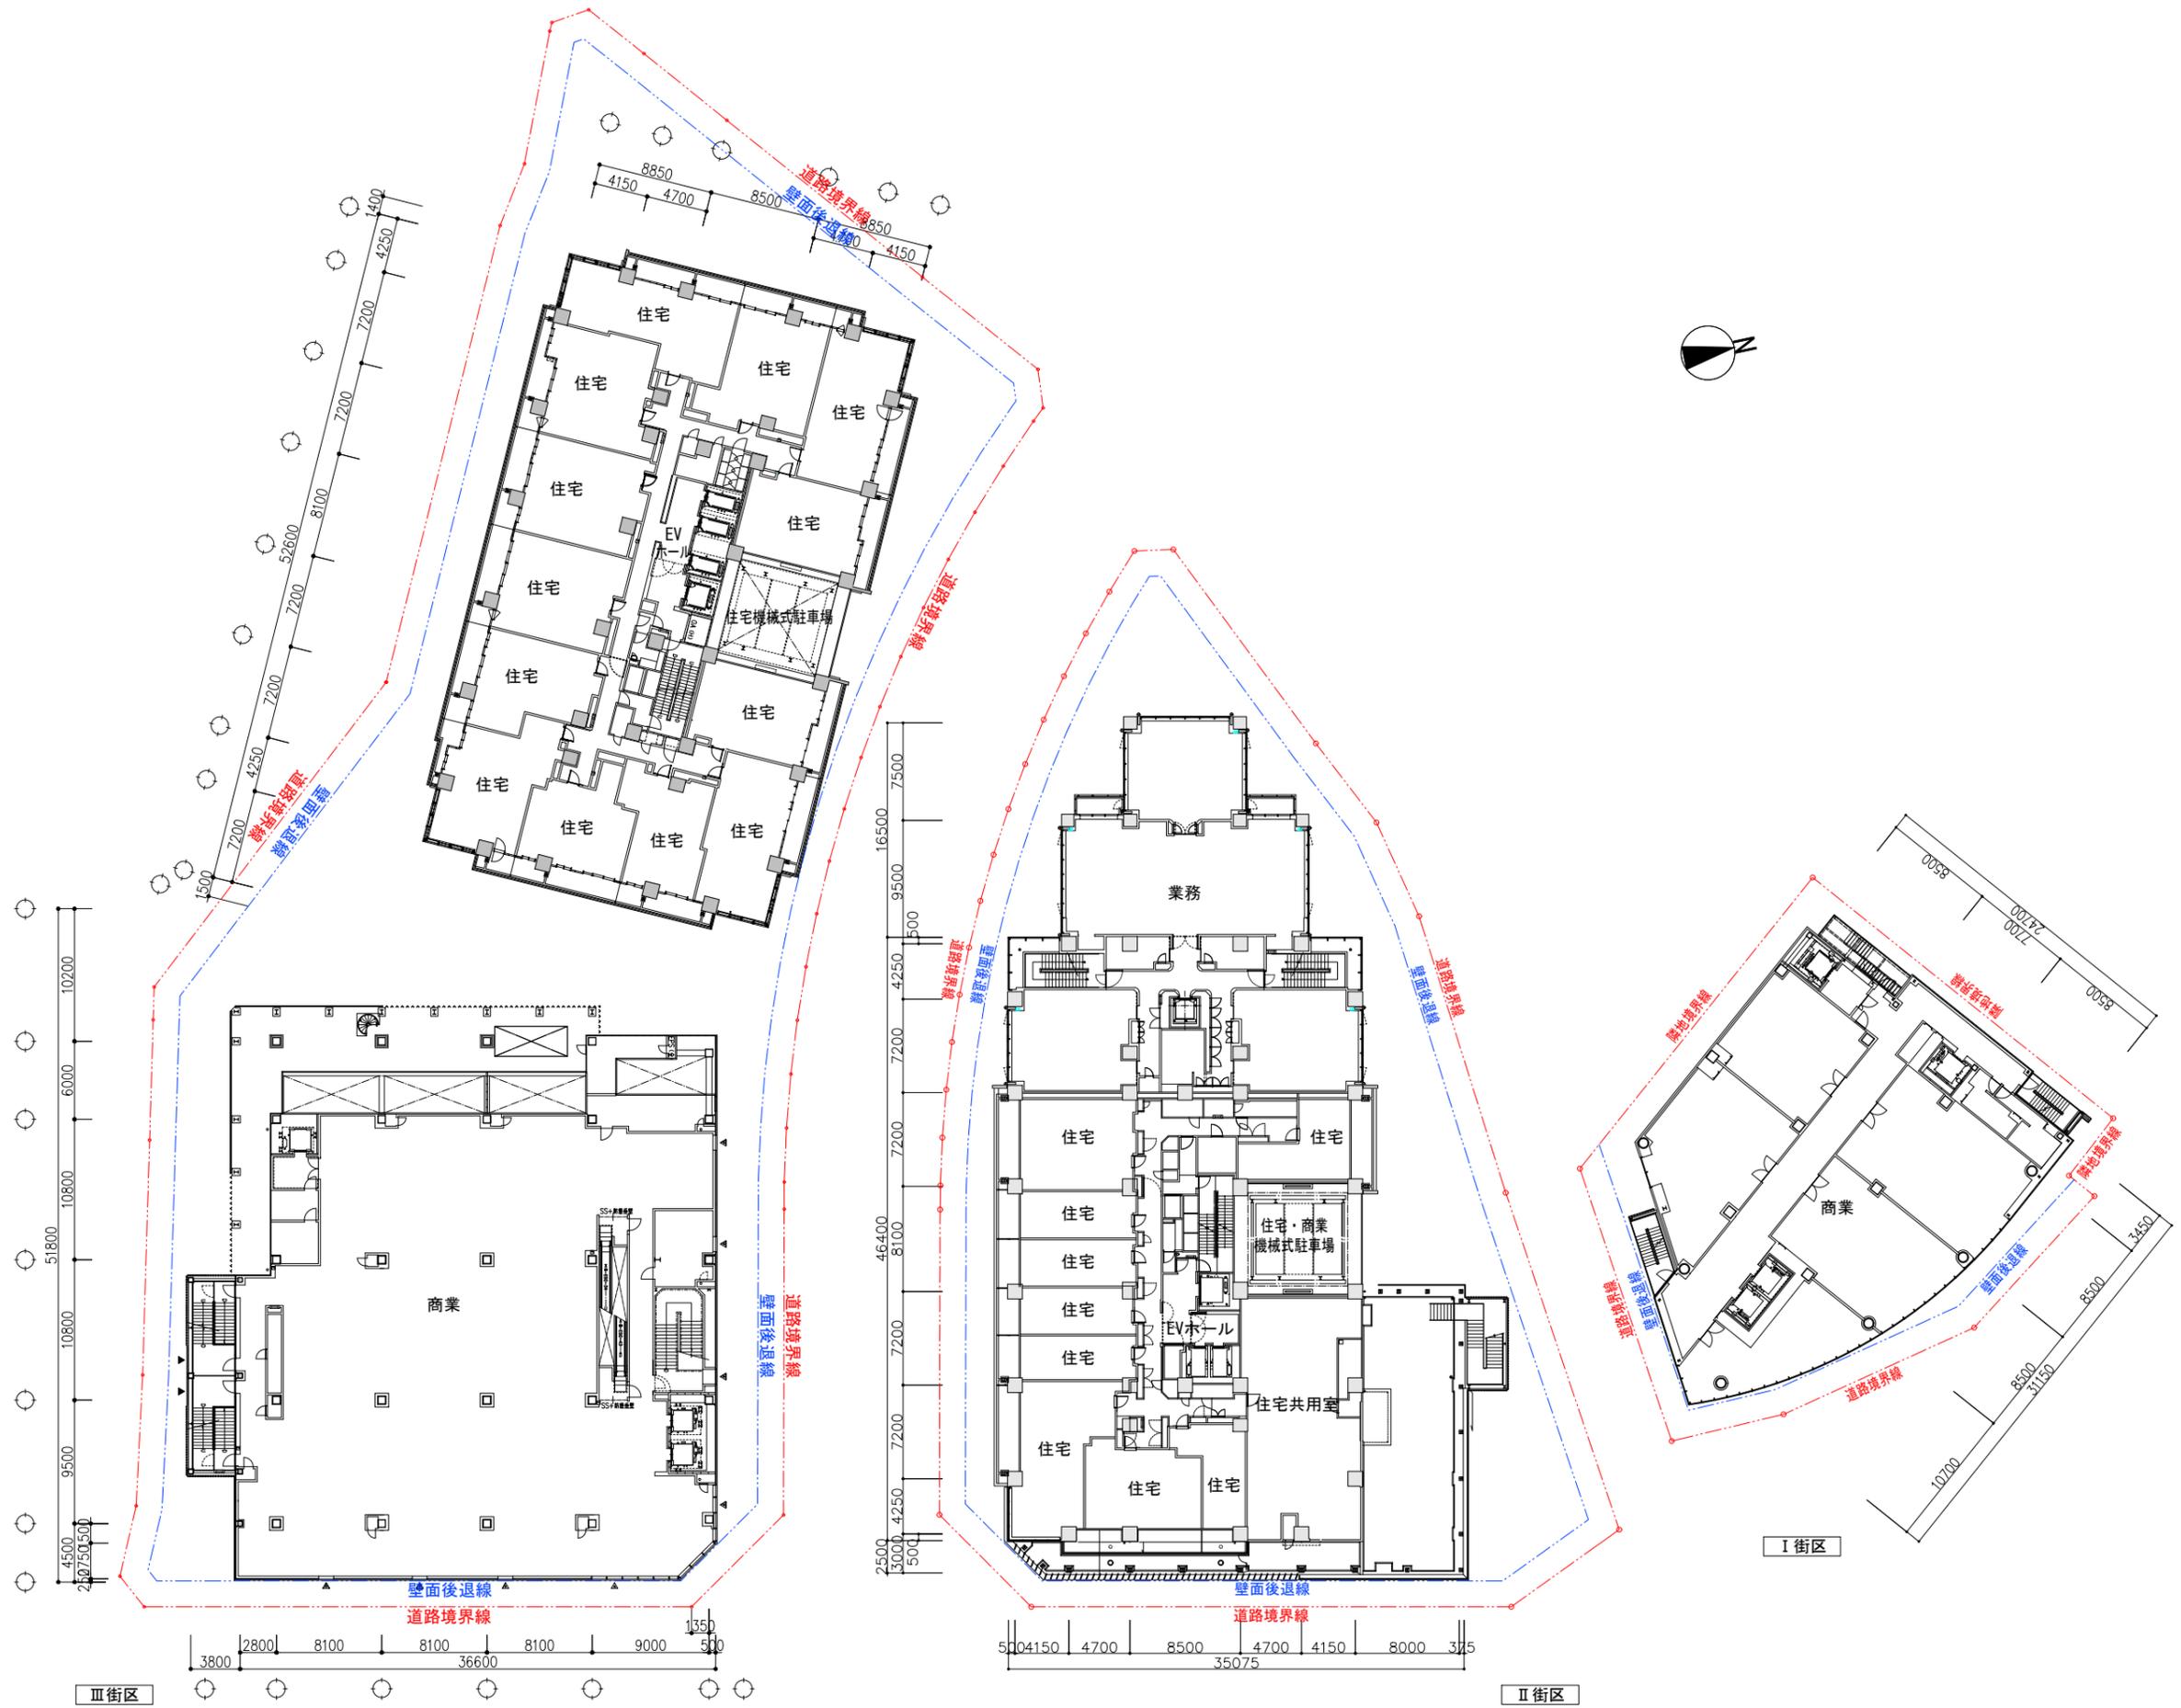

4階平面図

(縮尺) 1/500

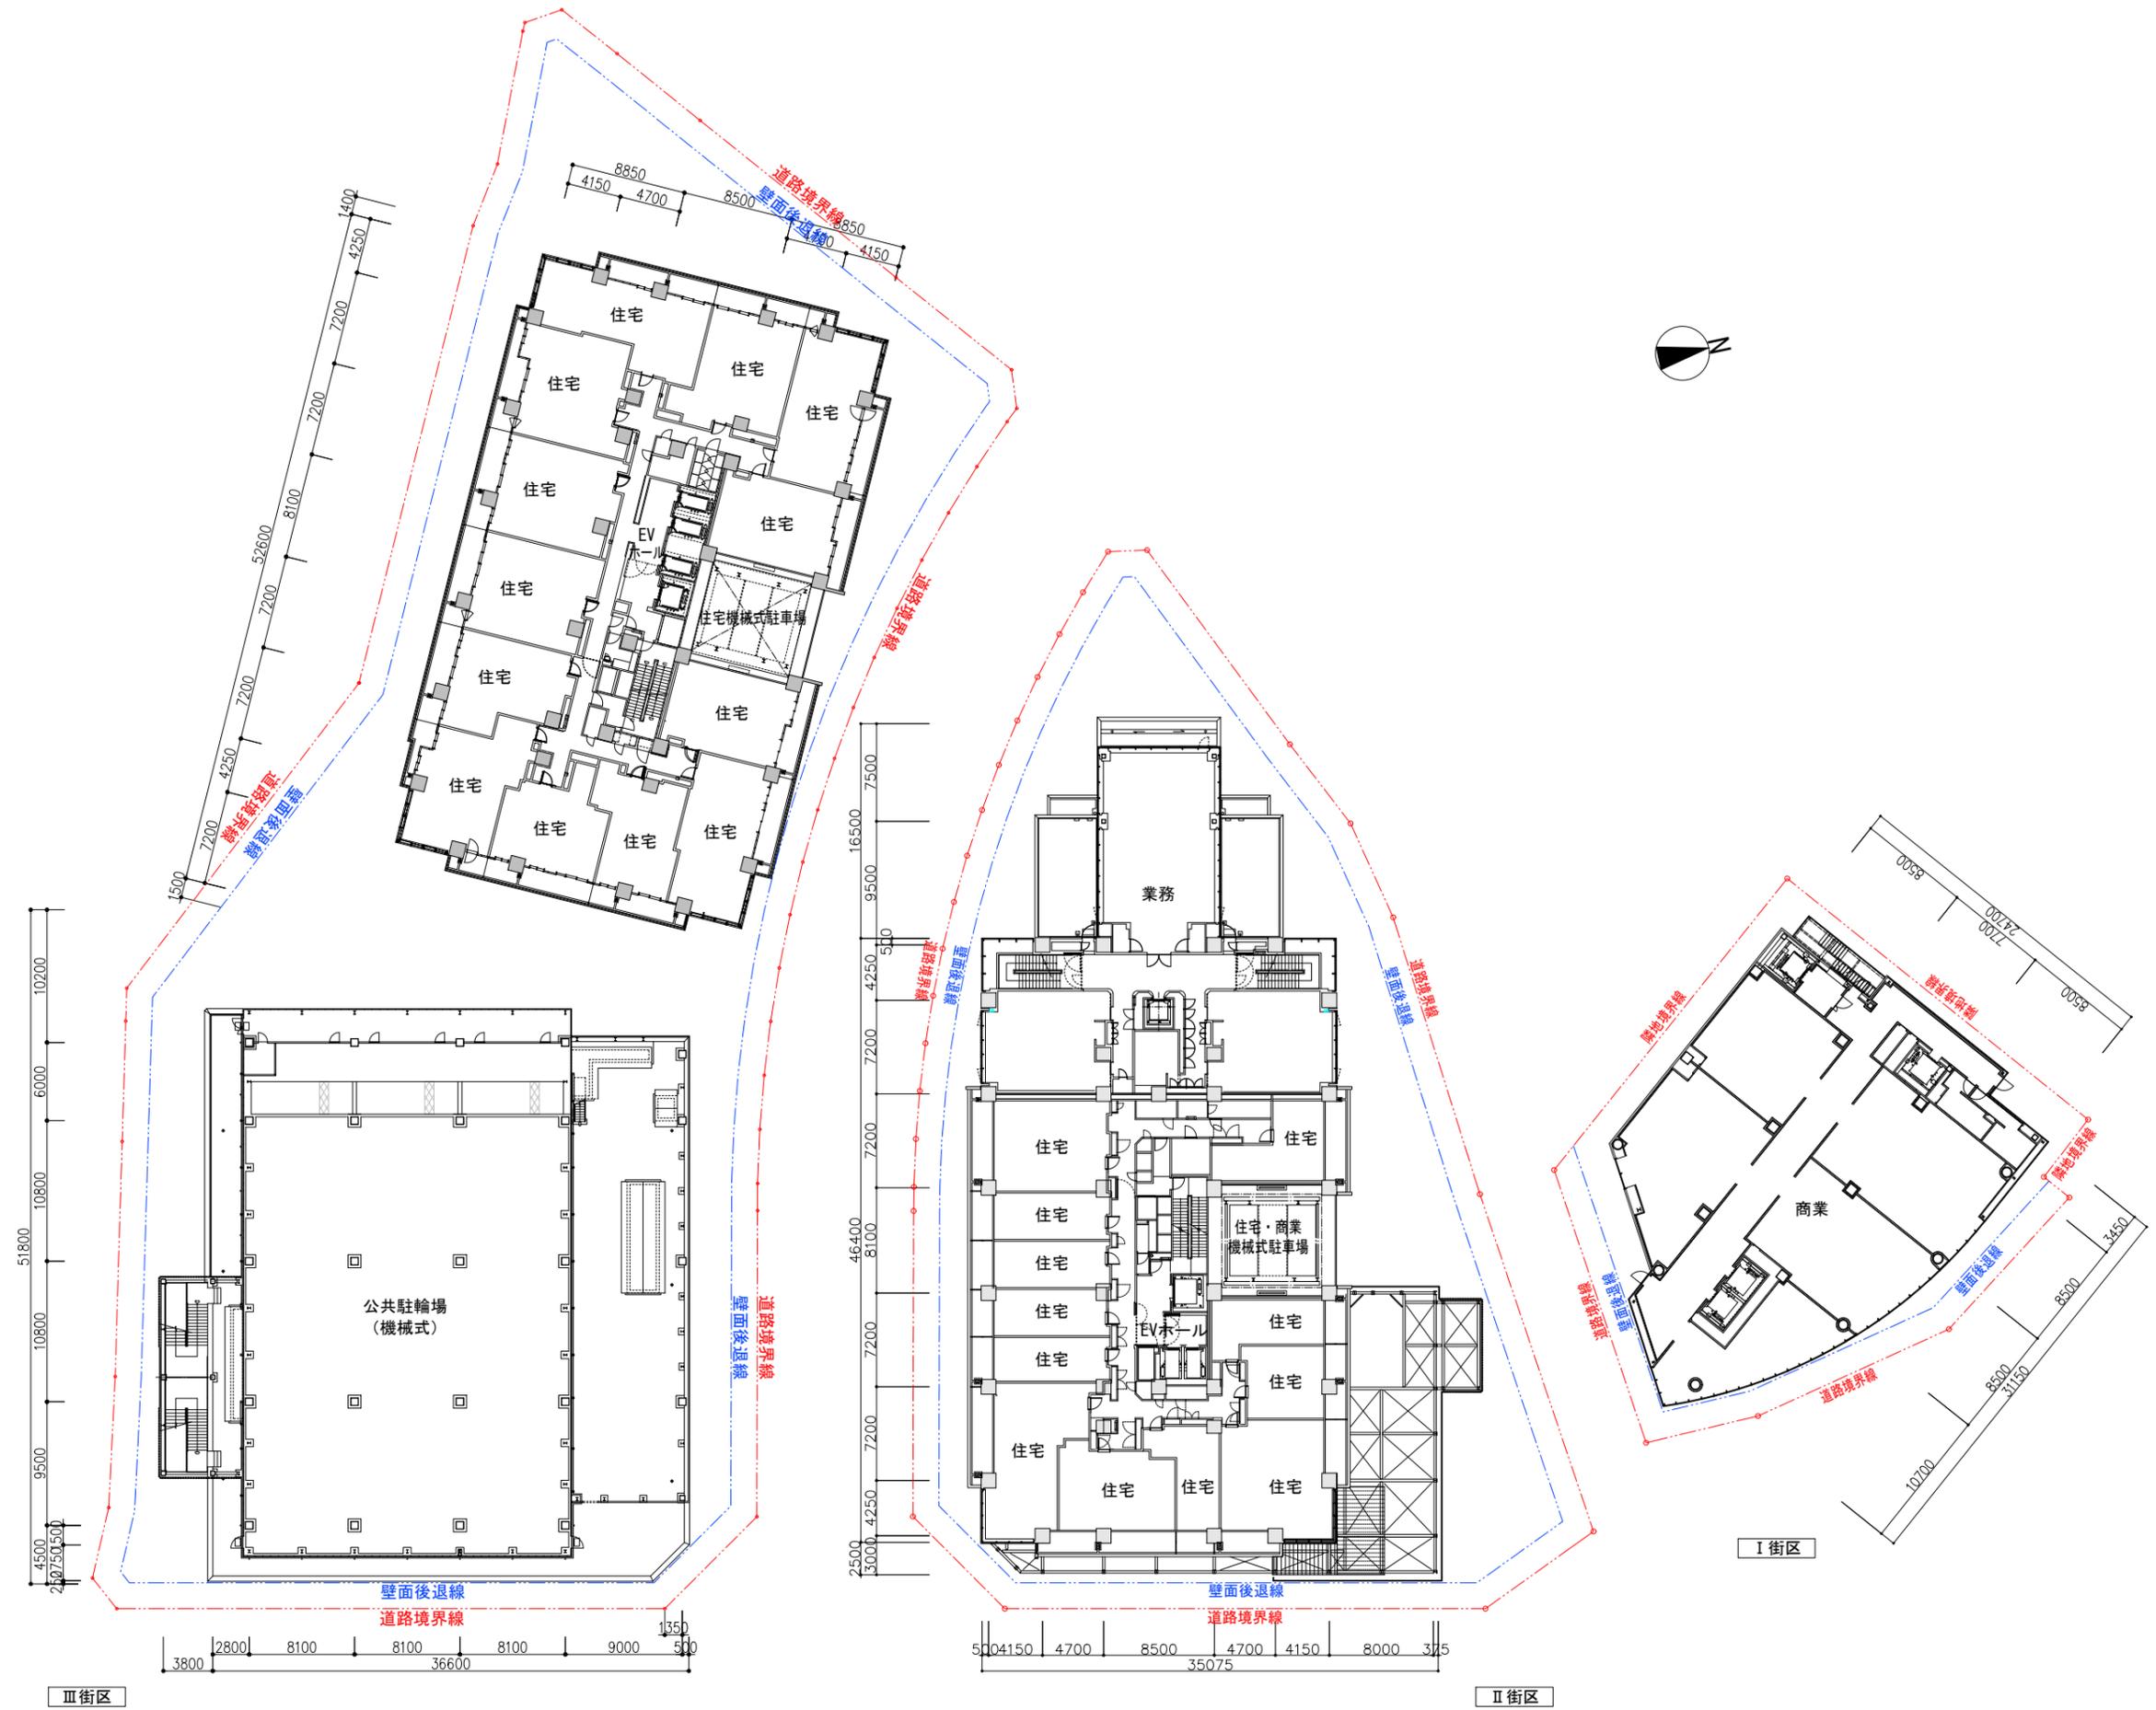

5階平面図


(縮尺) 1/500






7階平面図

(縮尺) 1/500

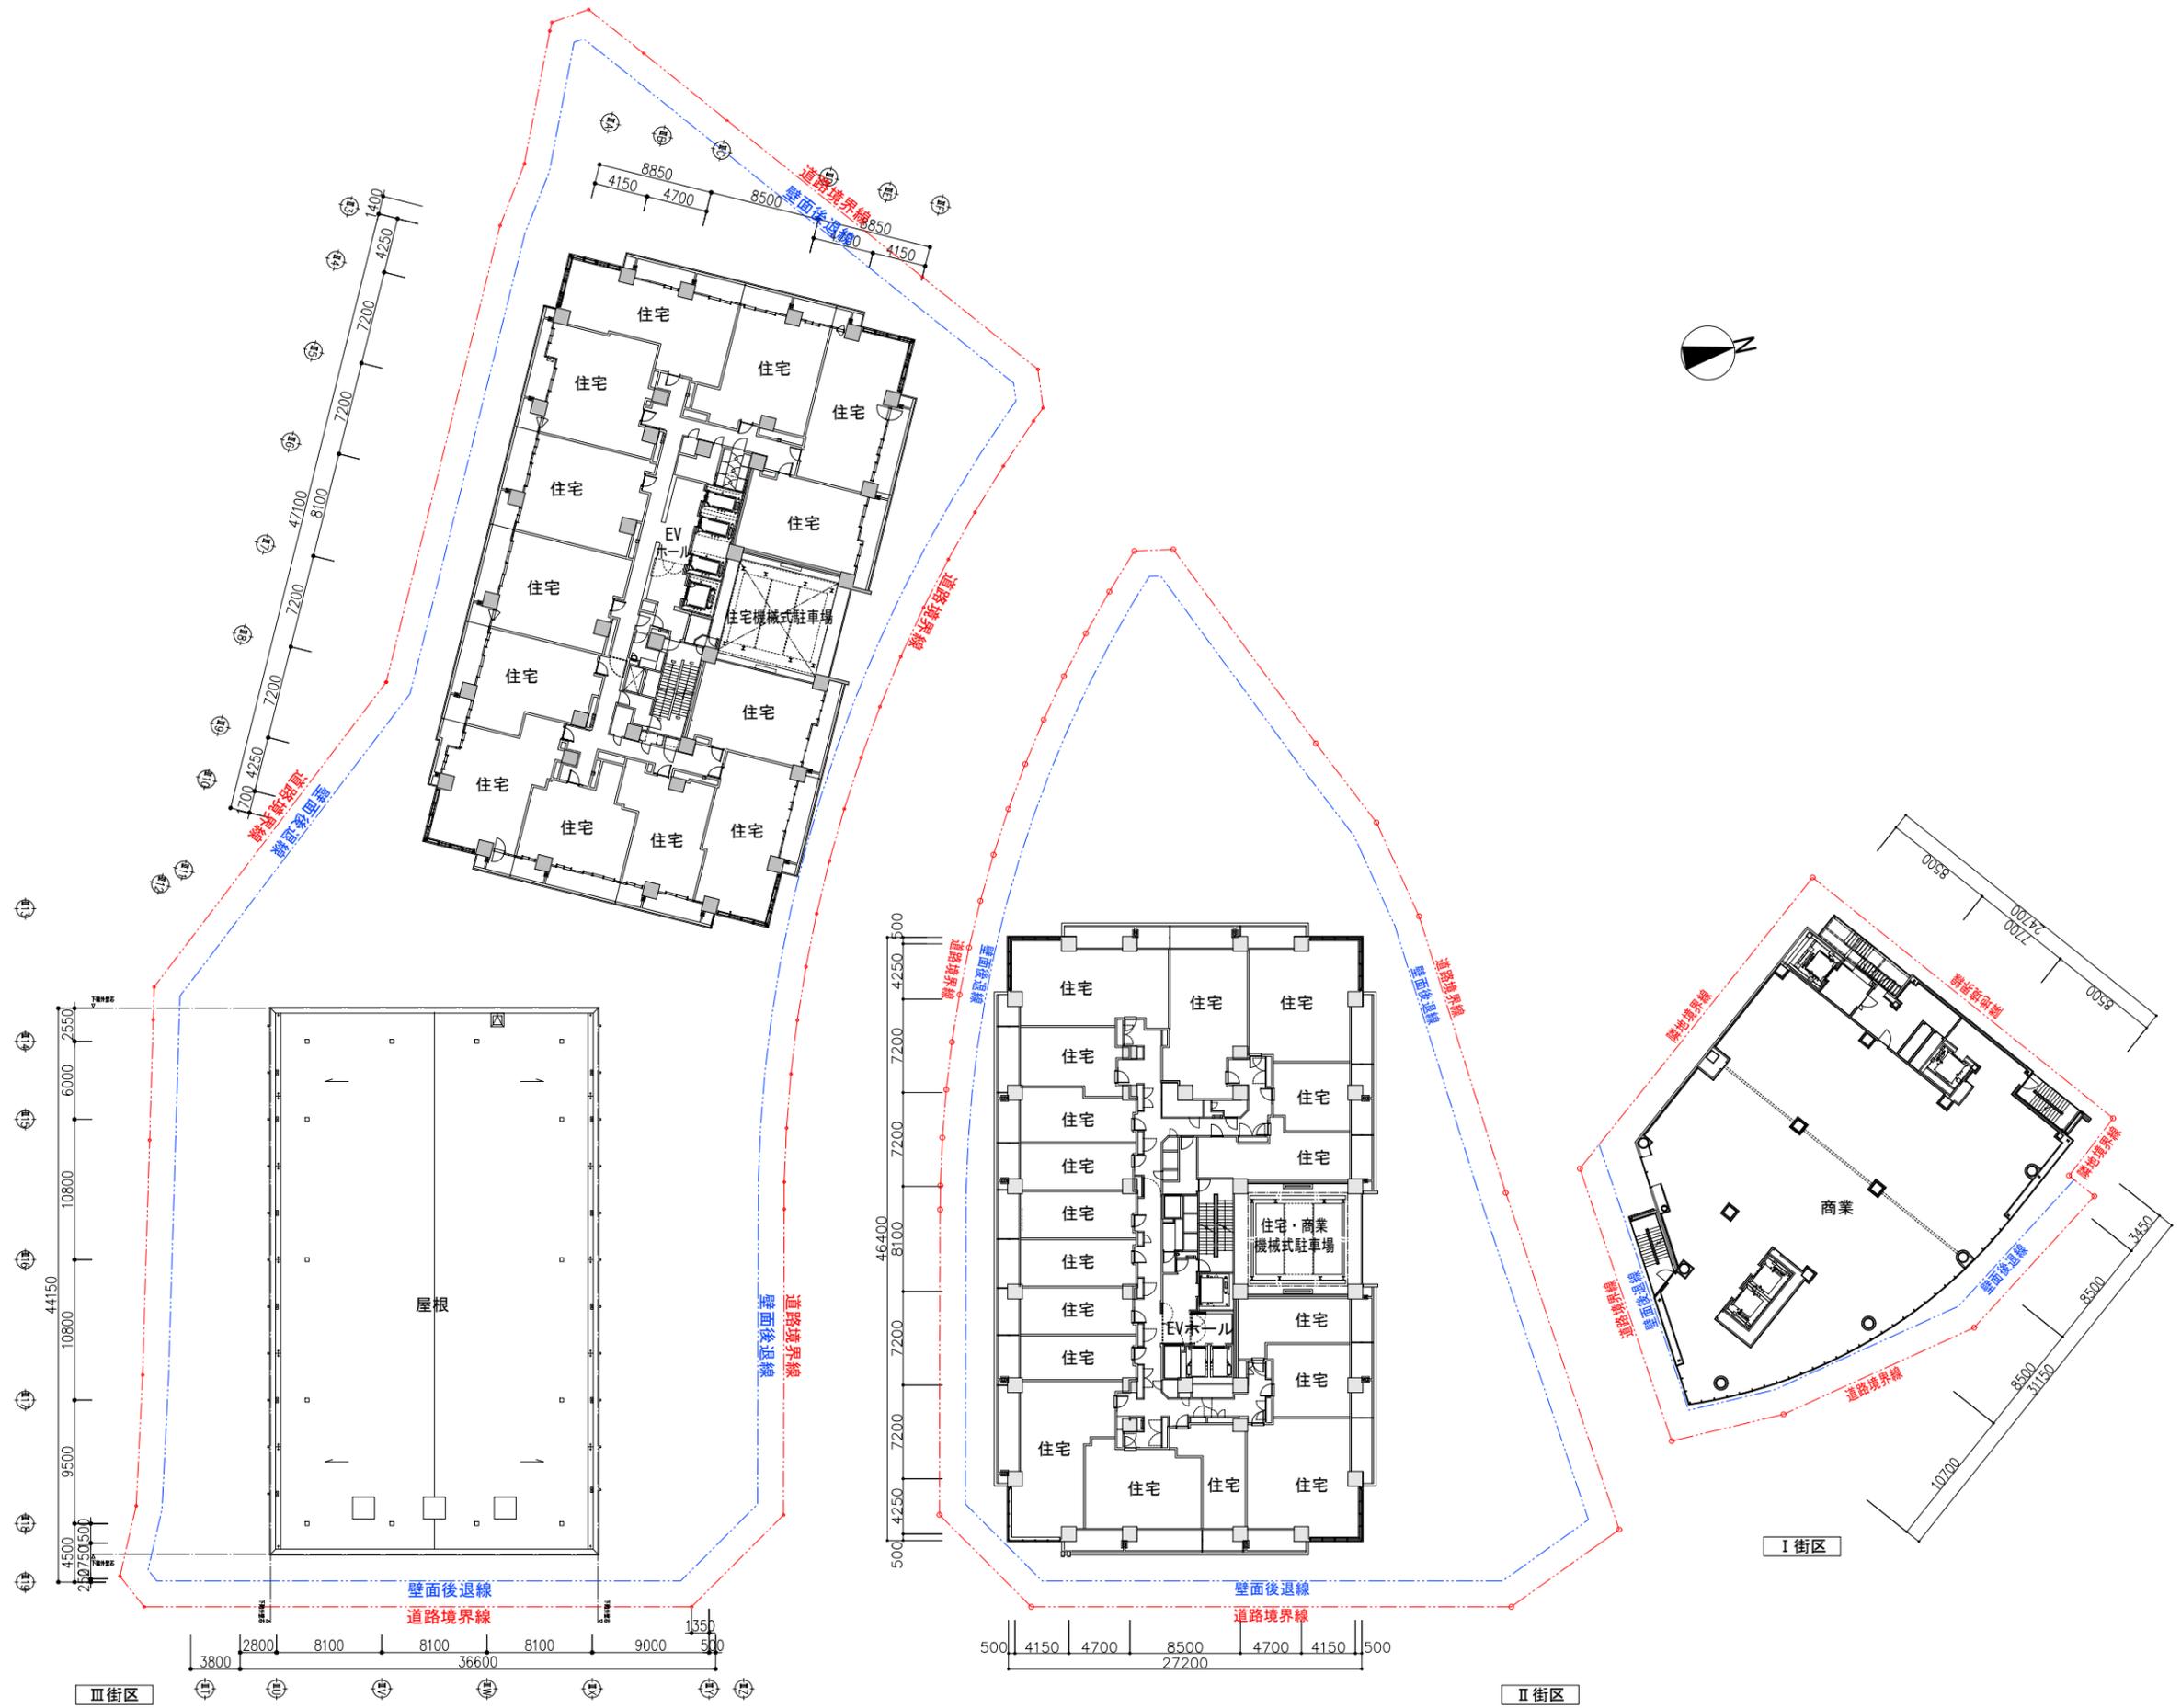


8階平面図

(縮尺) 1/500

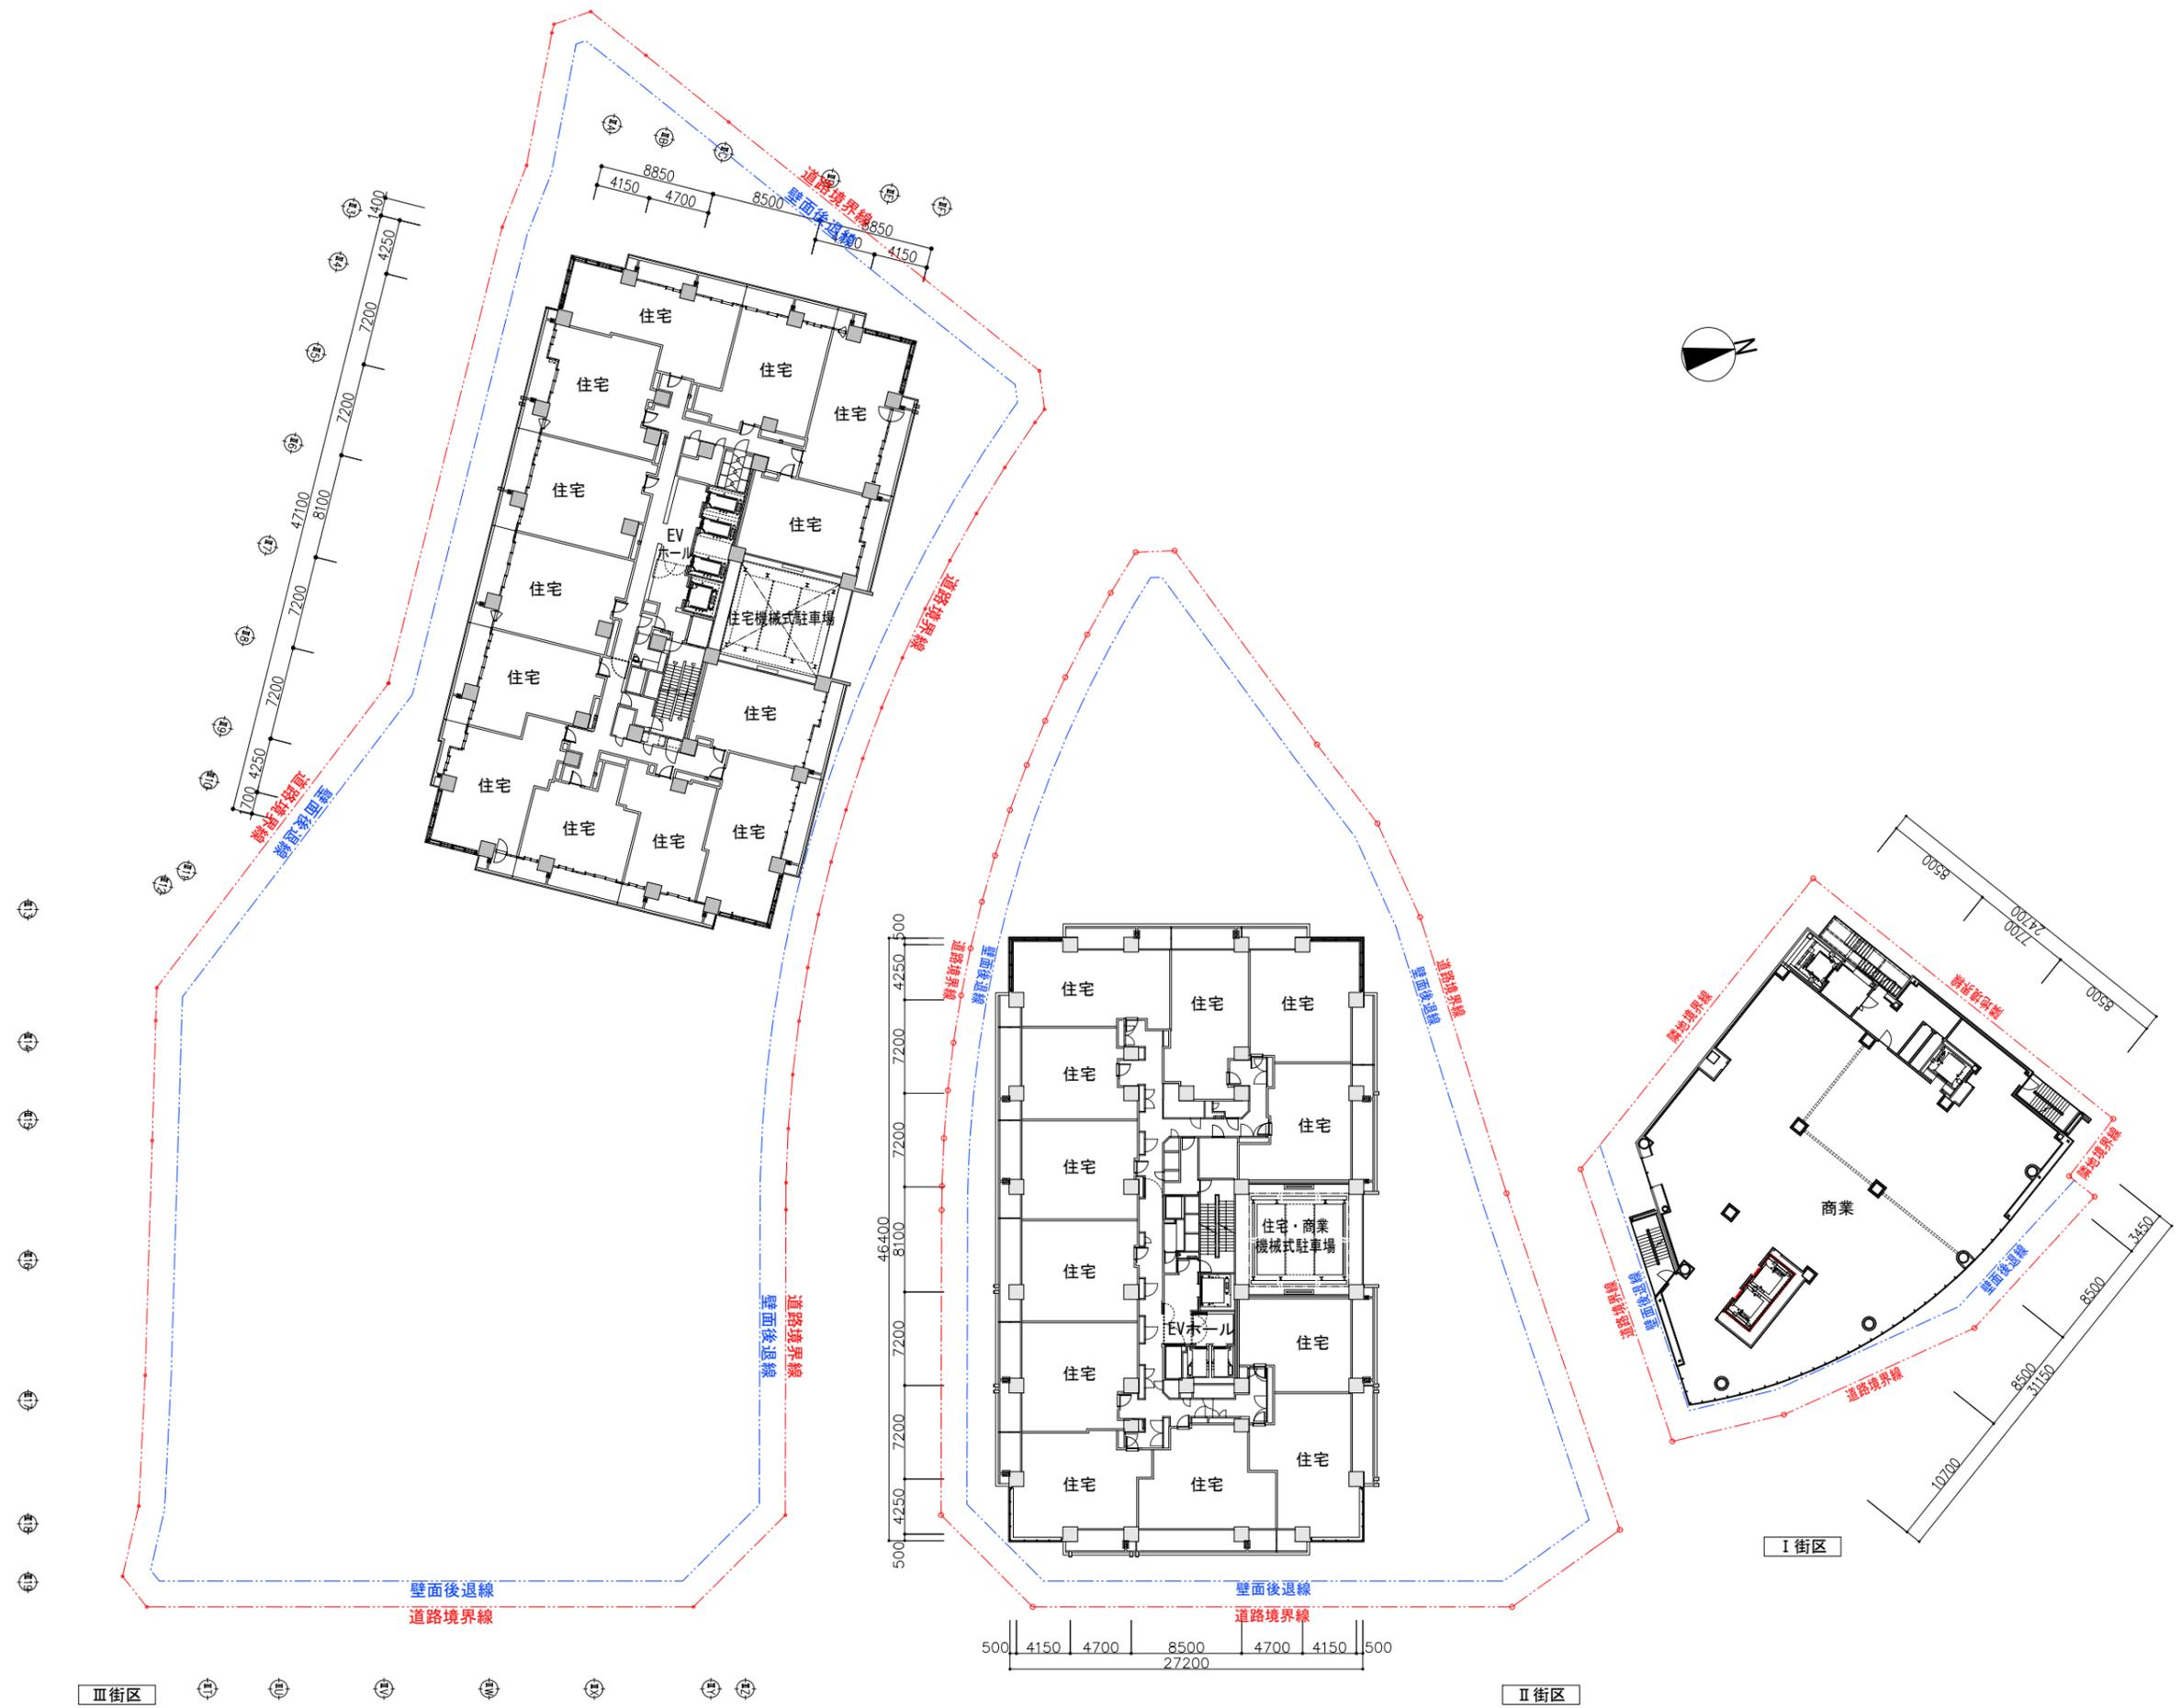


9階平面図

(縮尺) 1/500

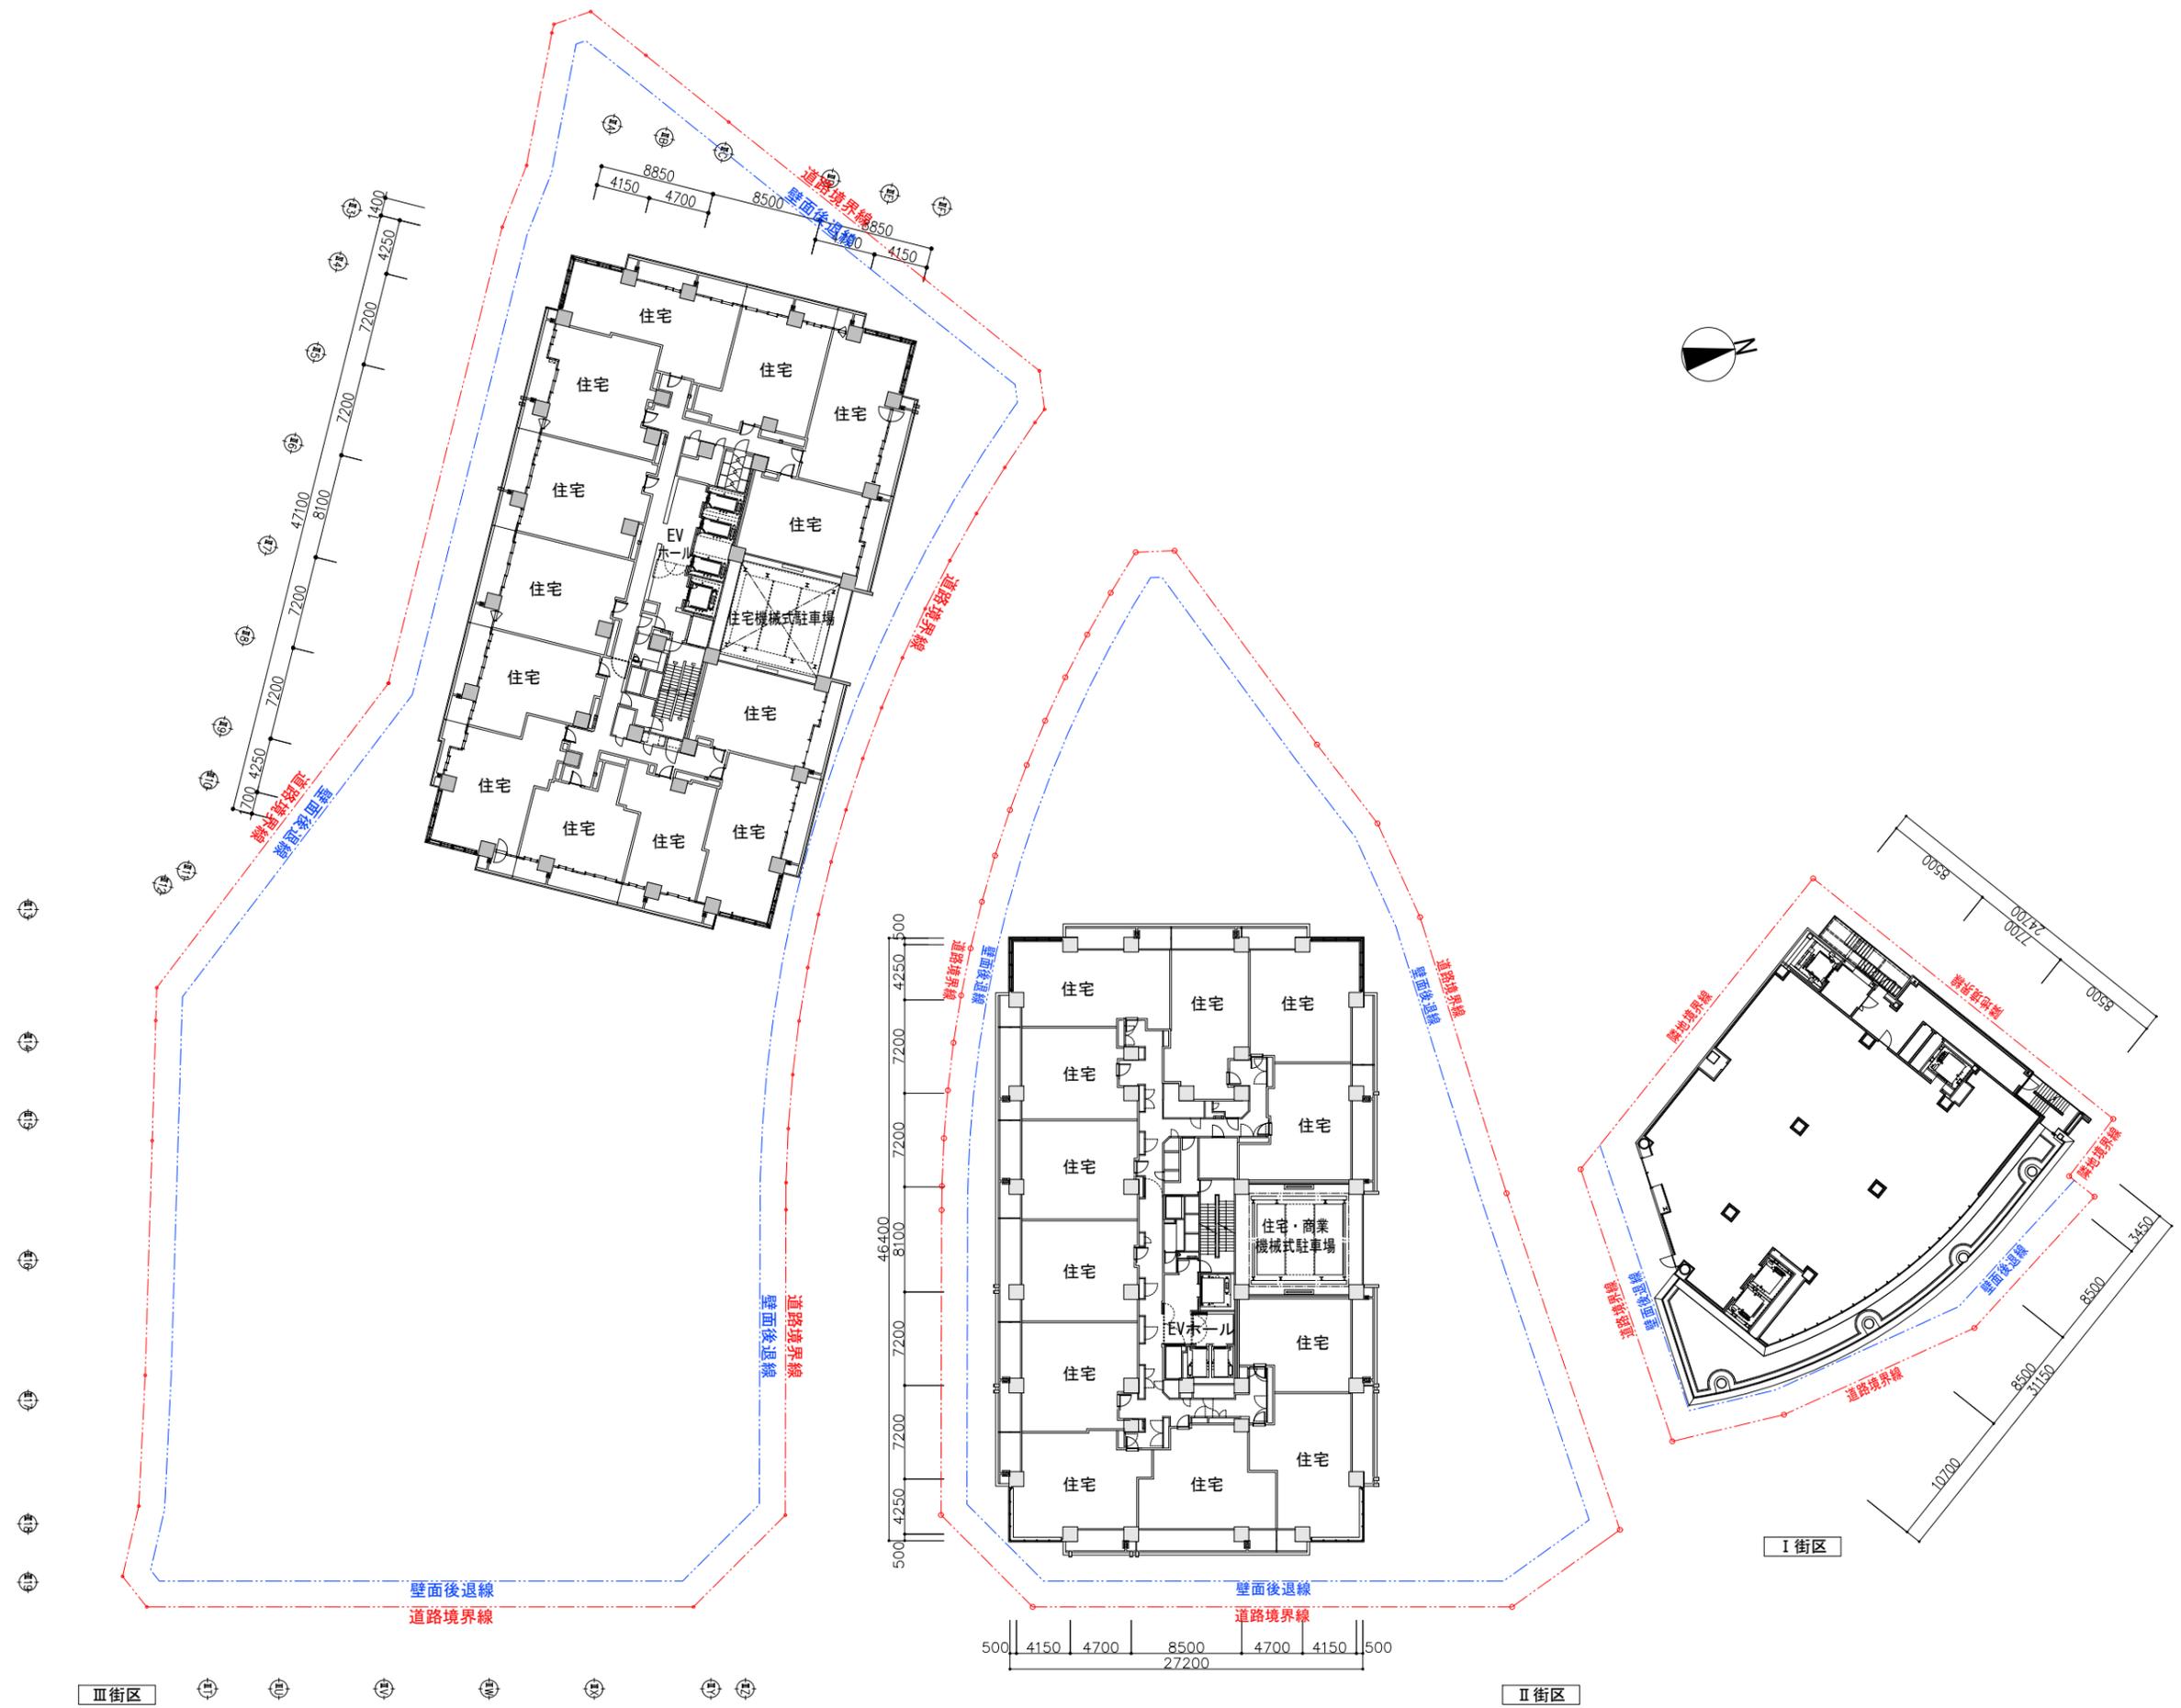


10階平面図

(縮尺) 1/500

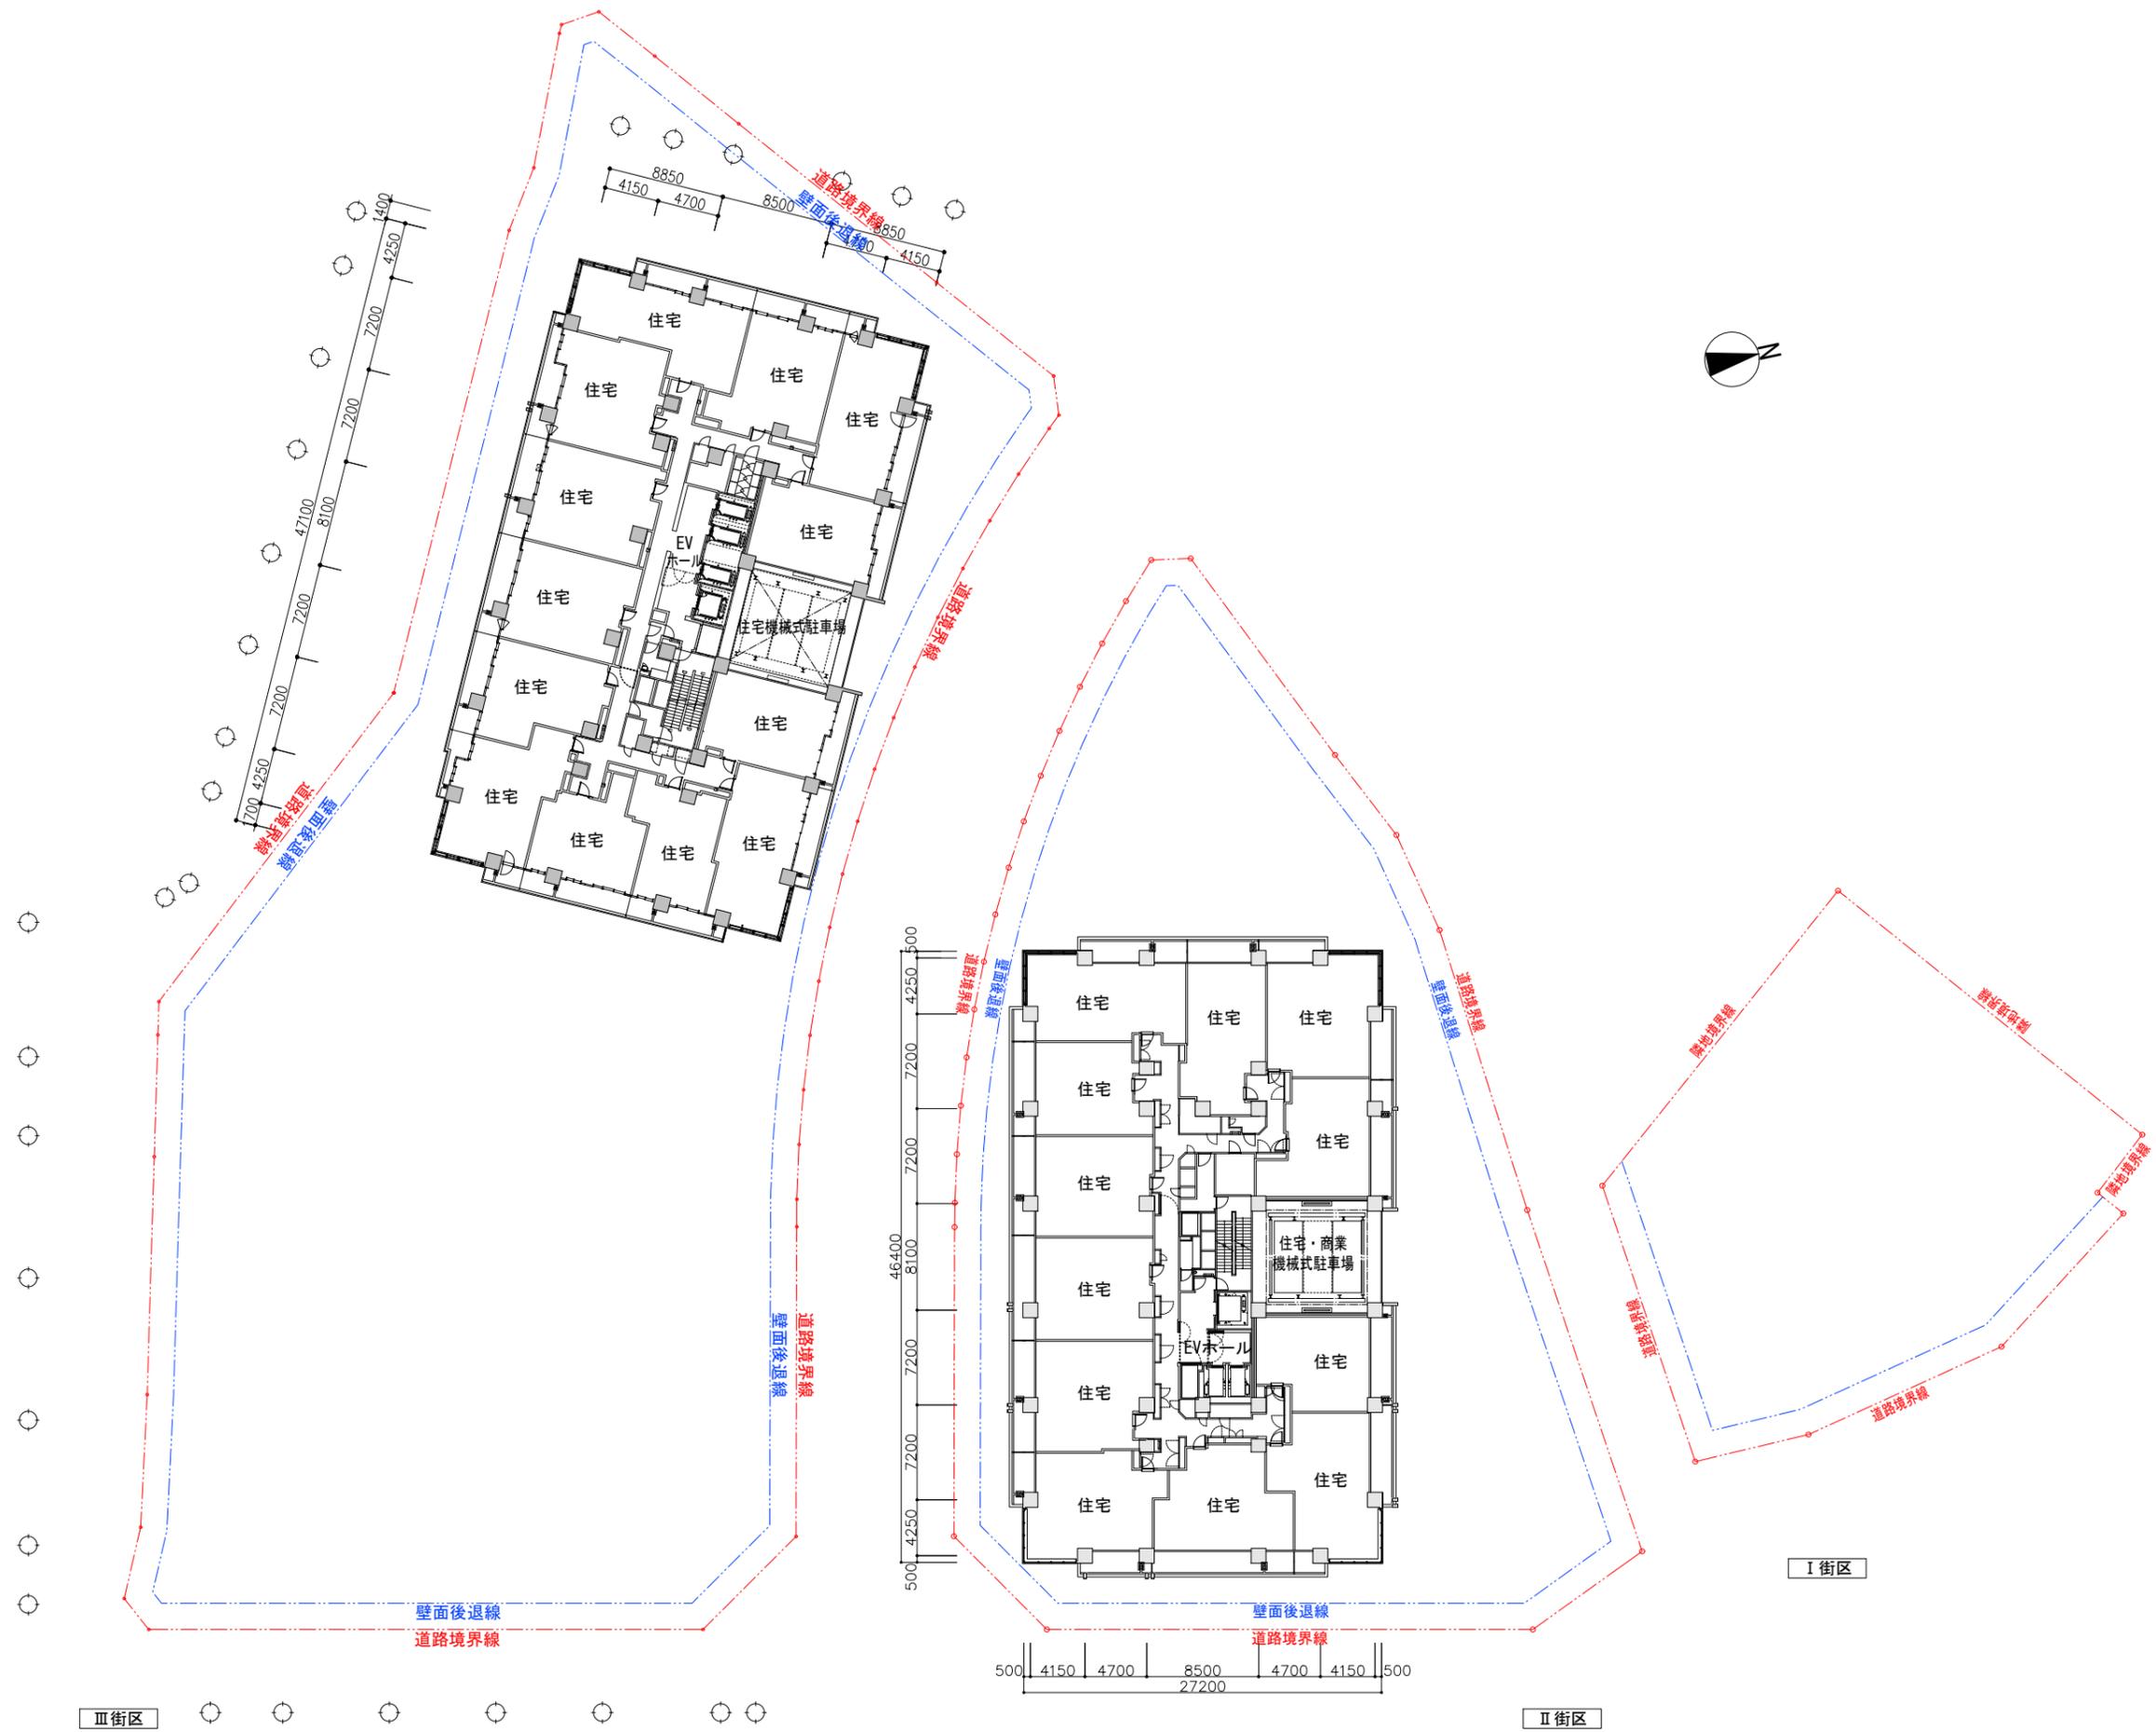


11~14階平面図

(縮尺) 1/500

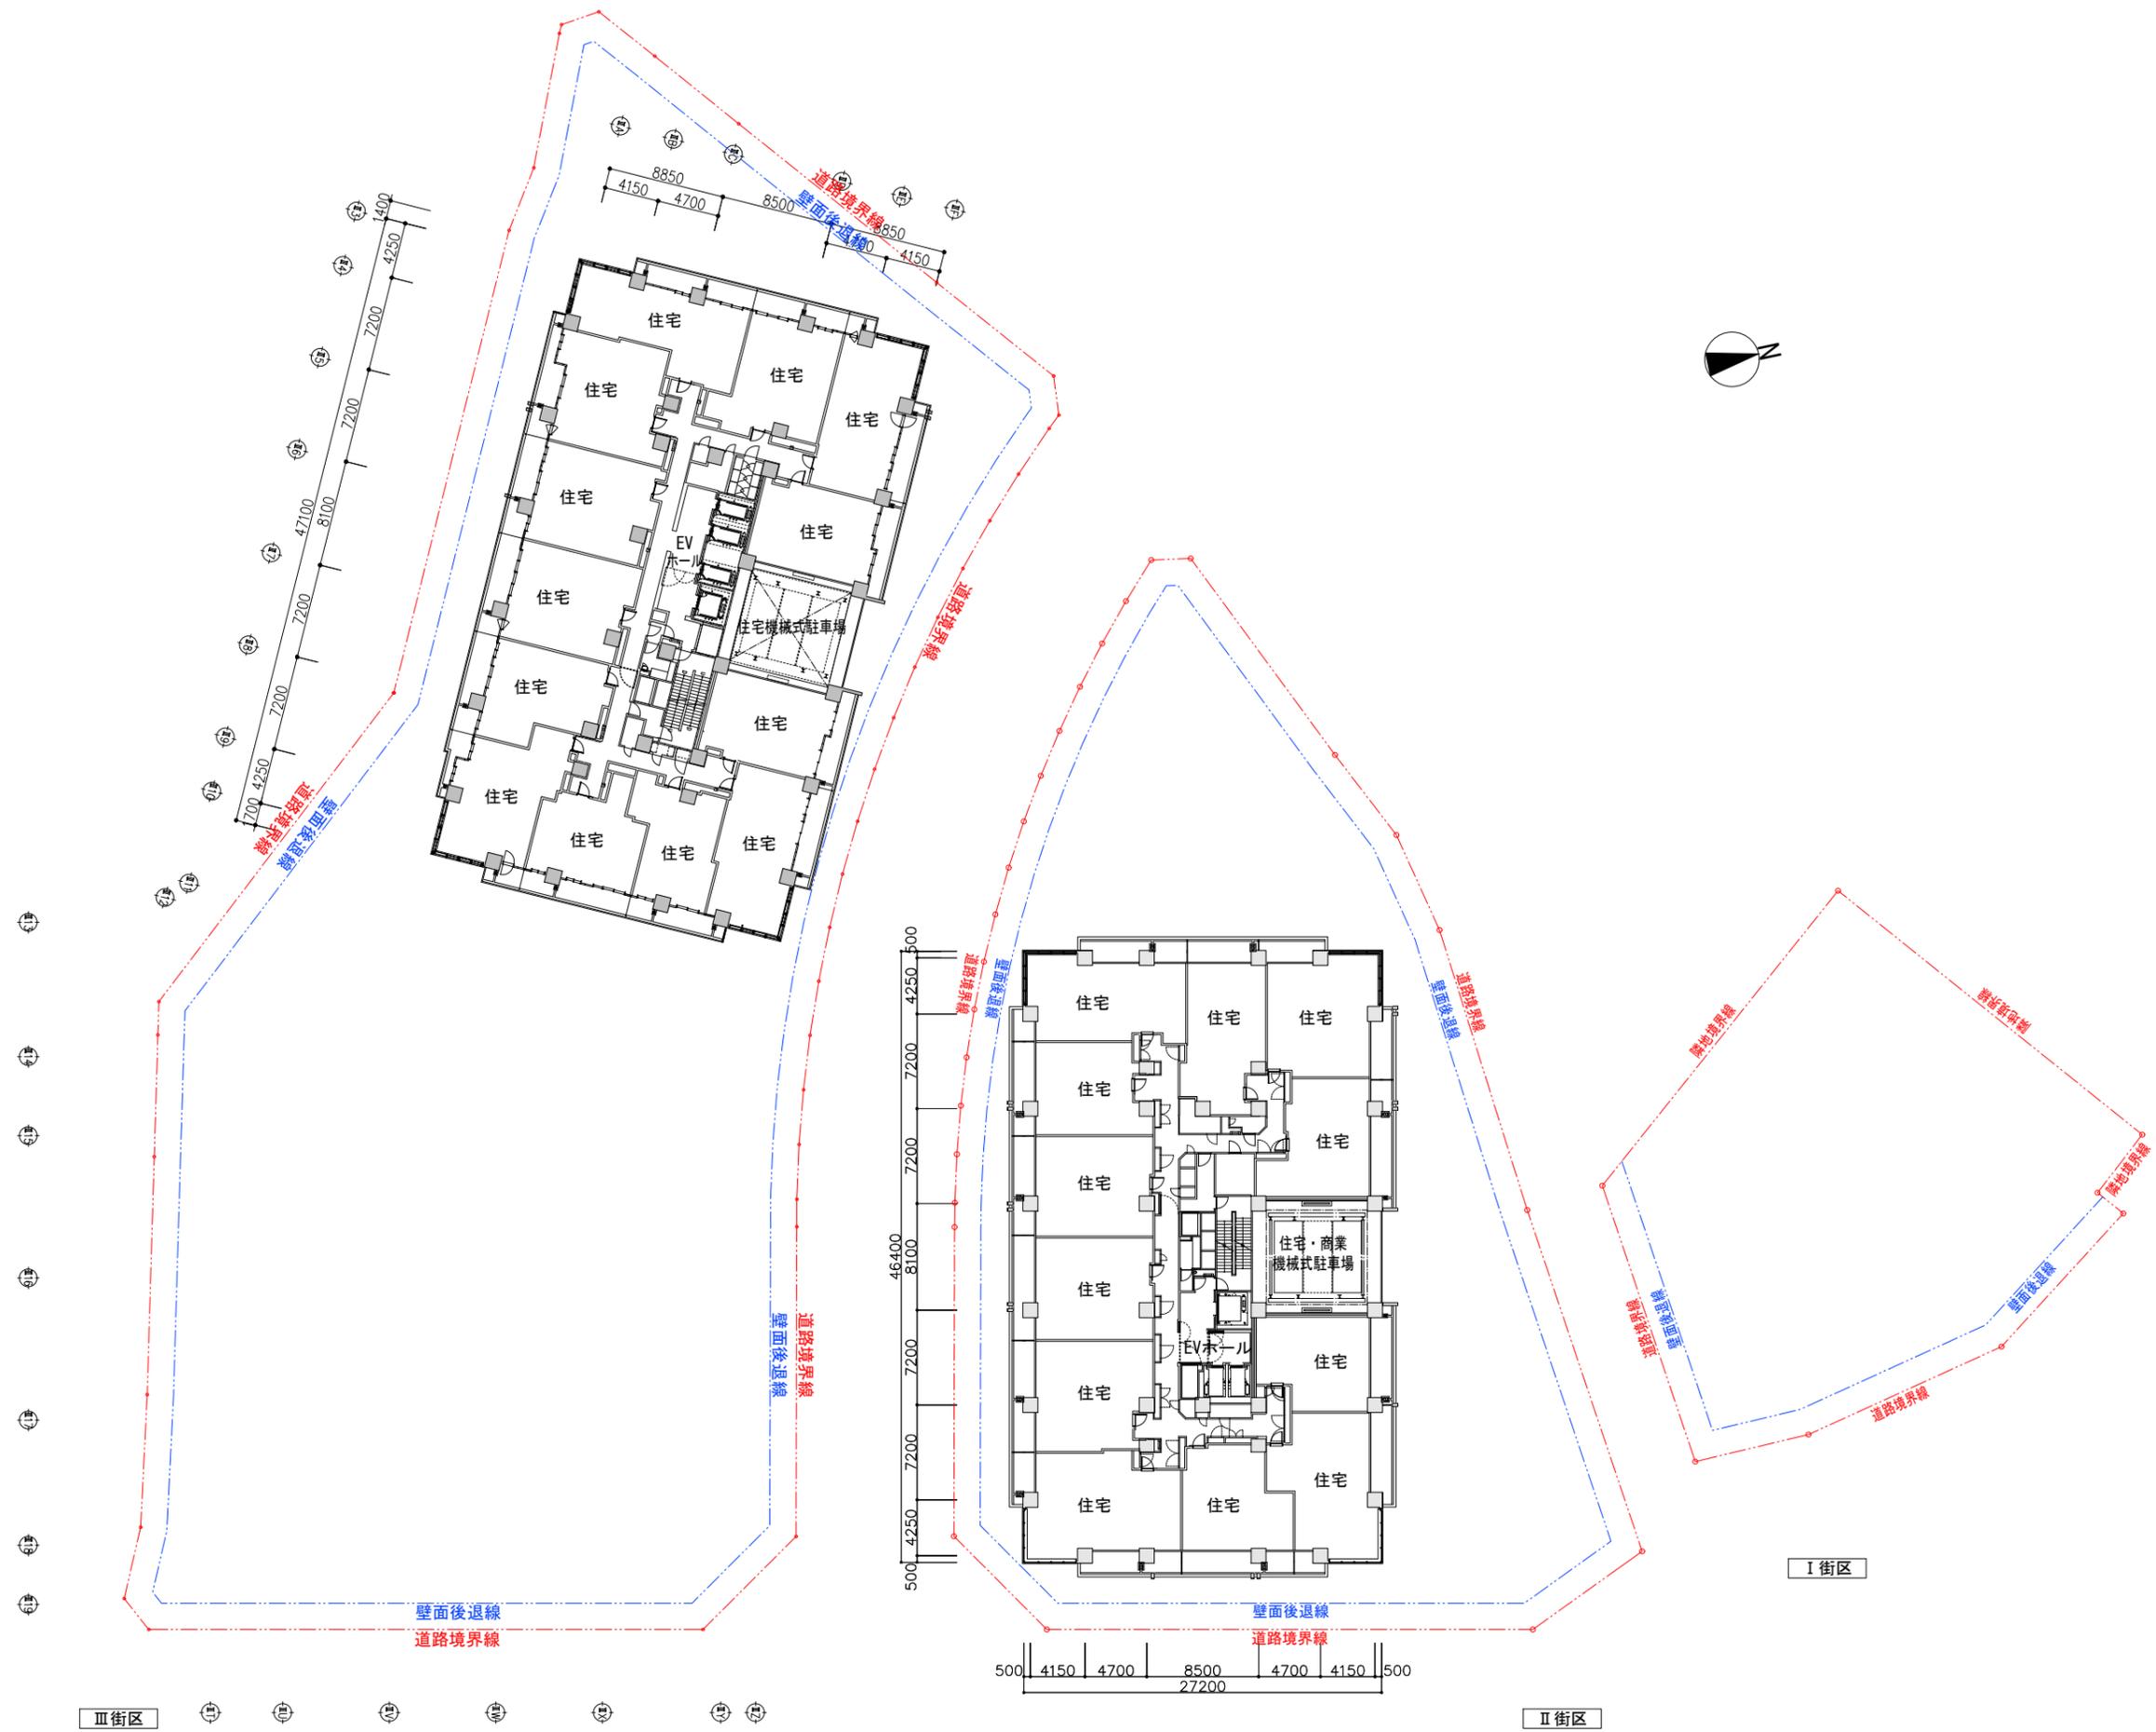


15階平面図

(縮尺) 1/500

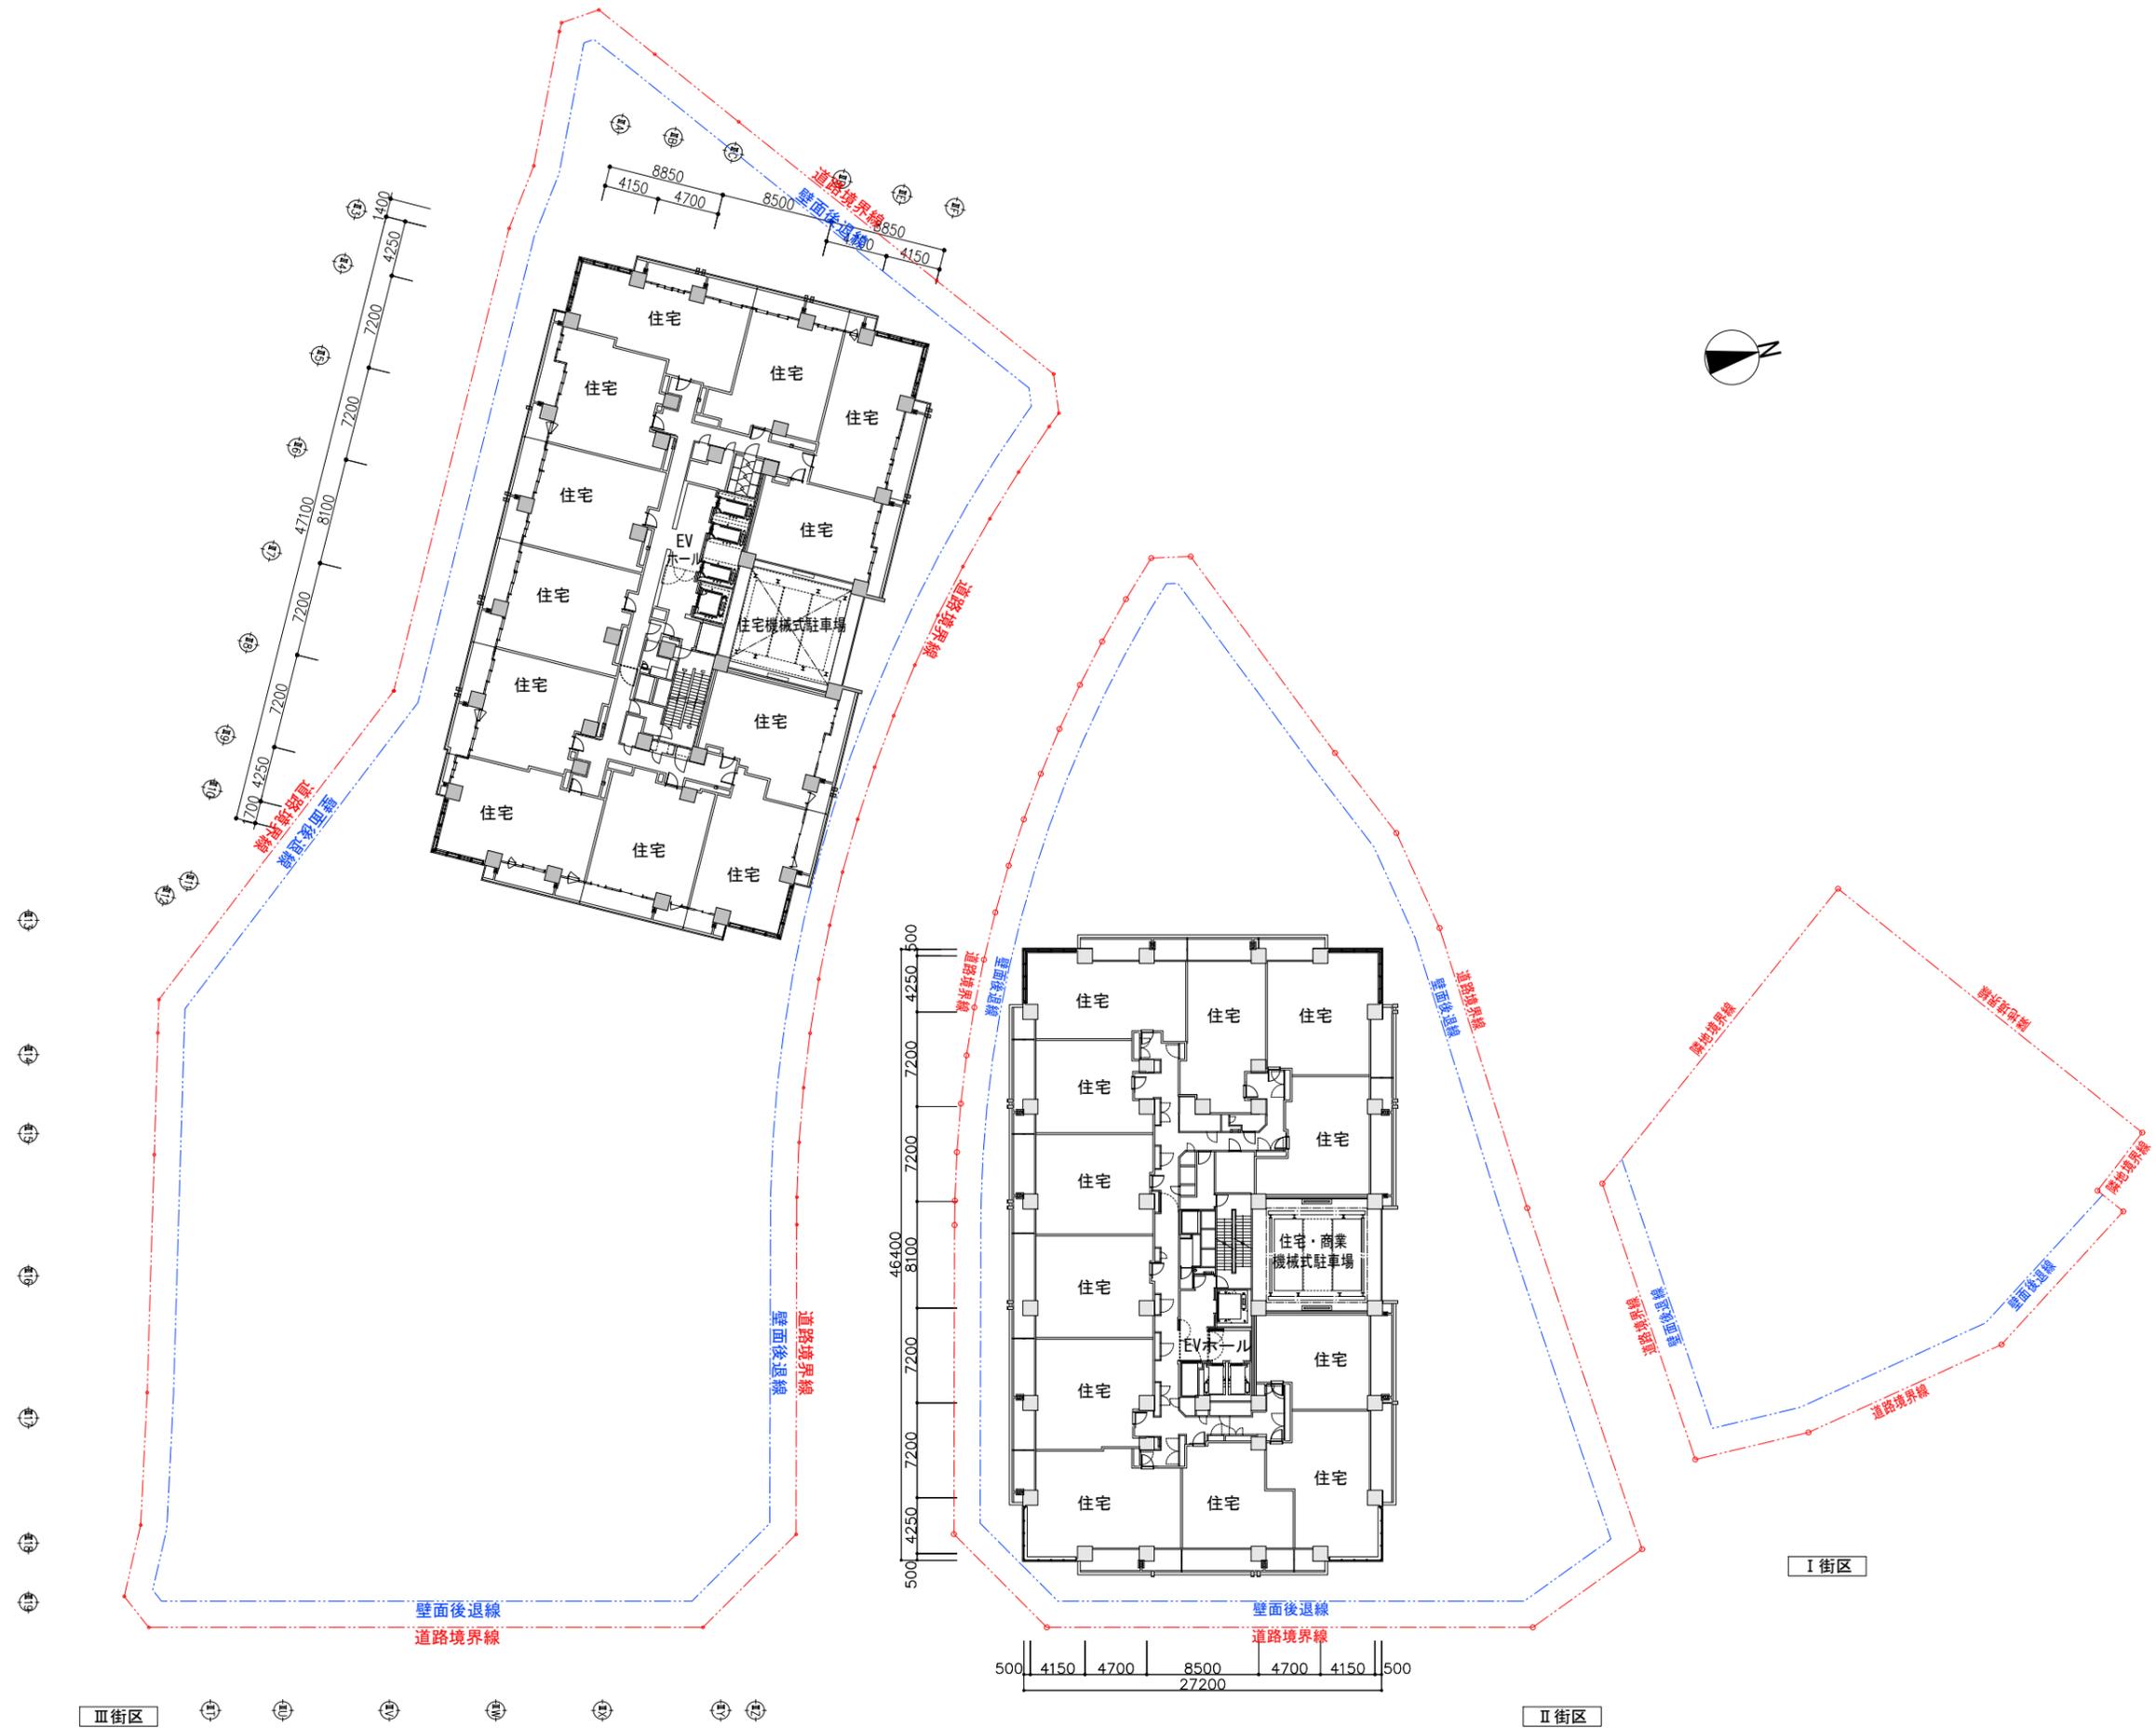


16~19階平面図

(縮尺) 1/500

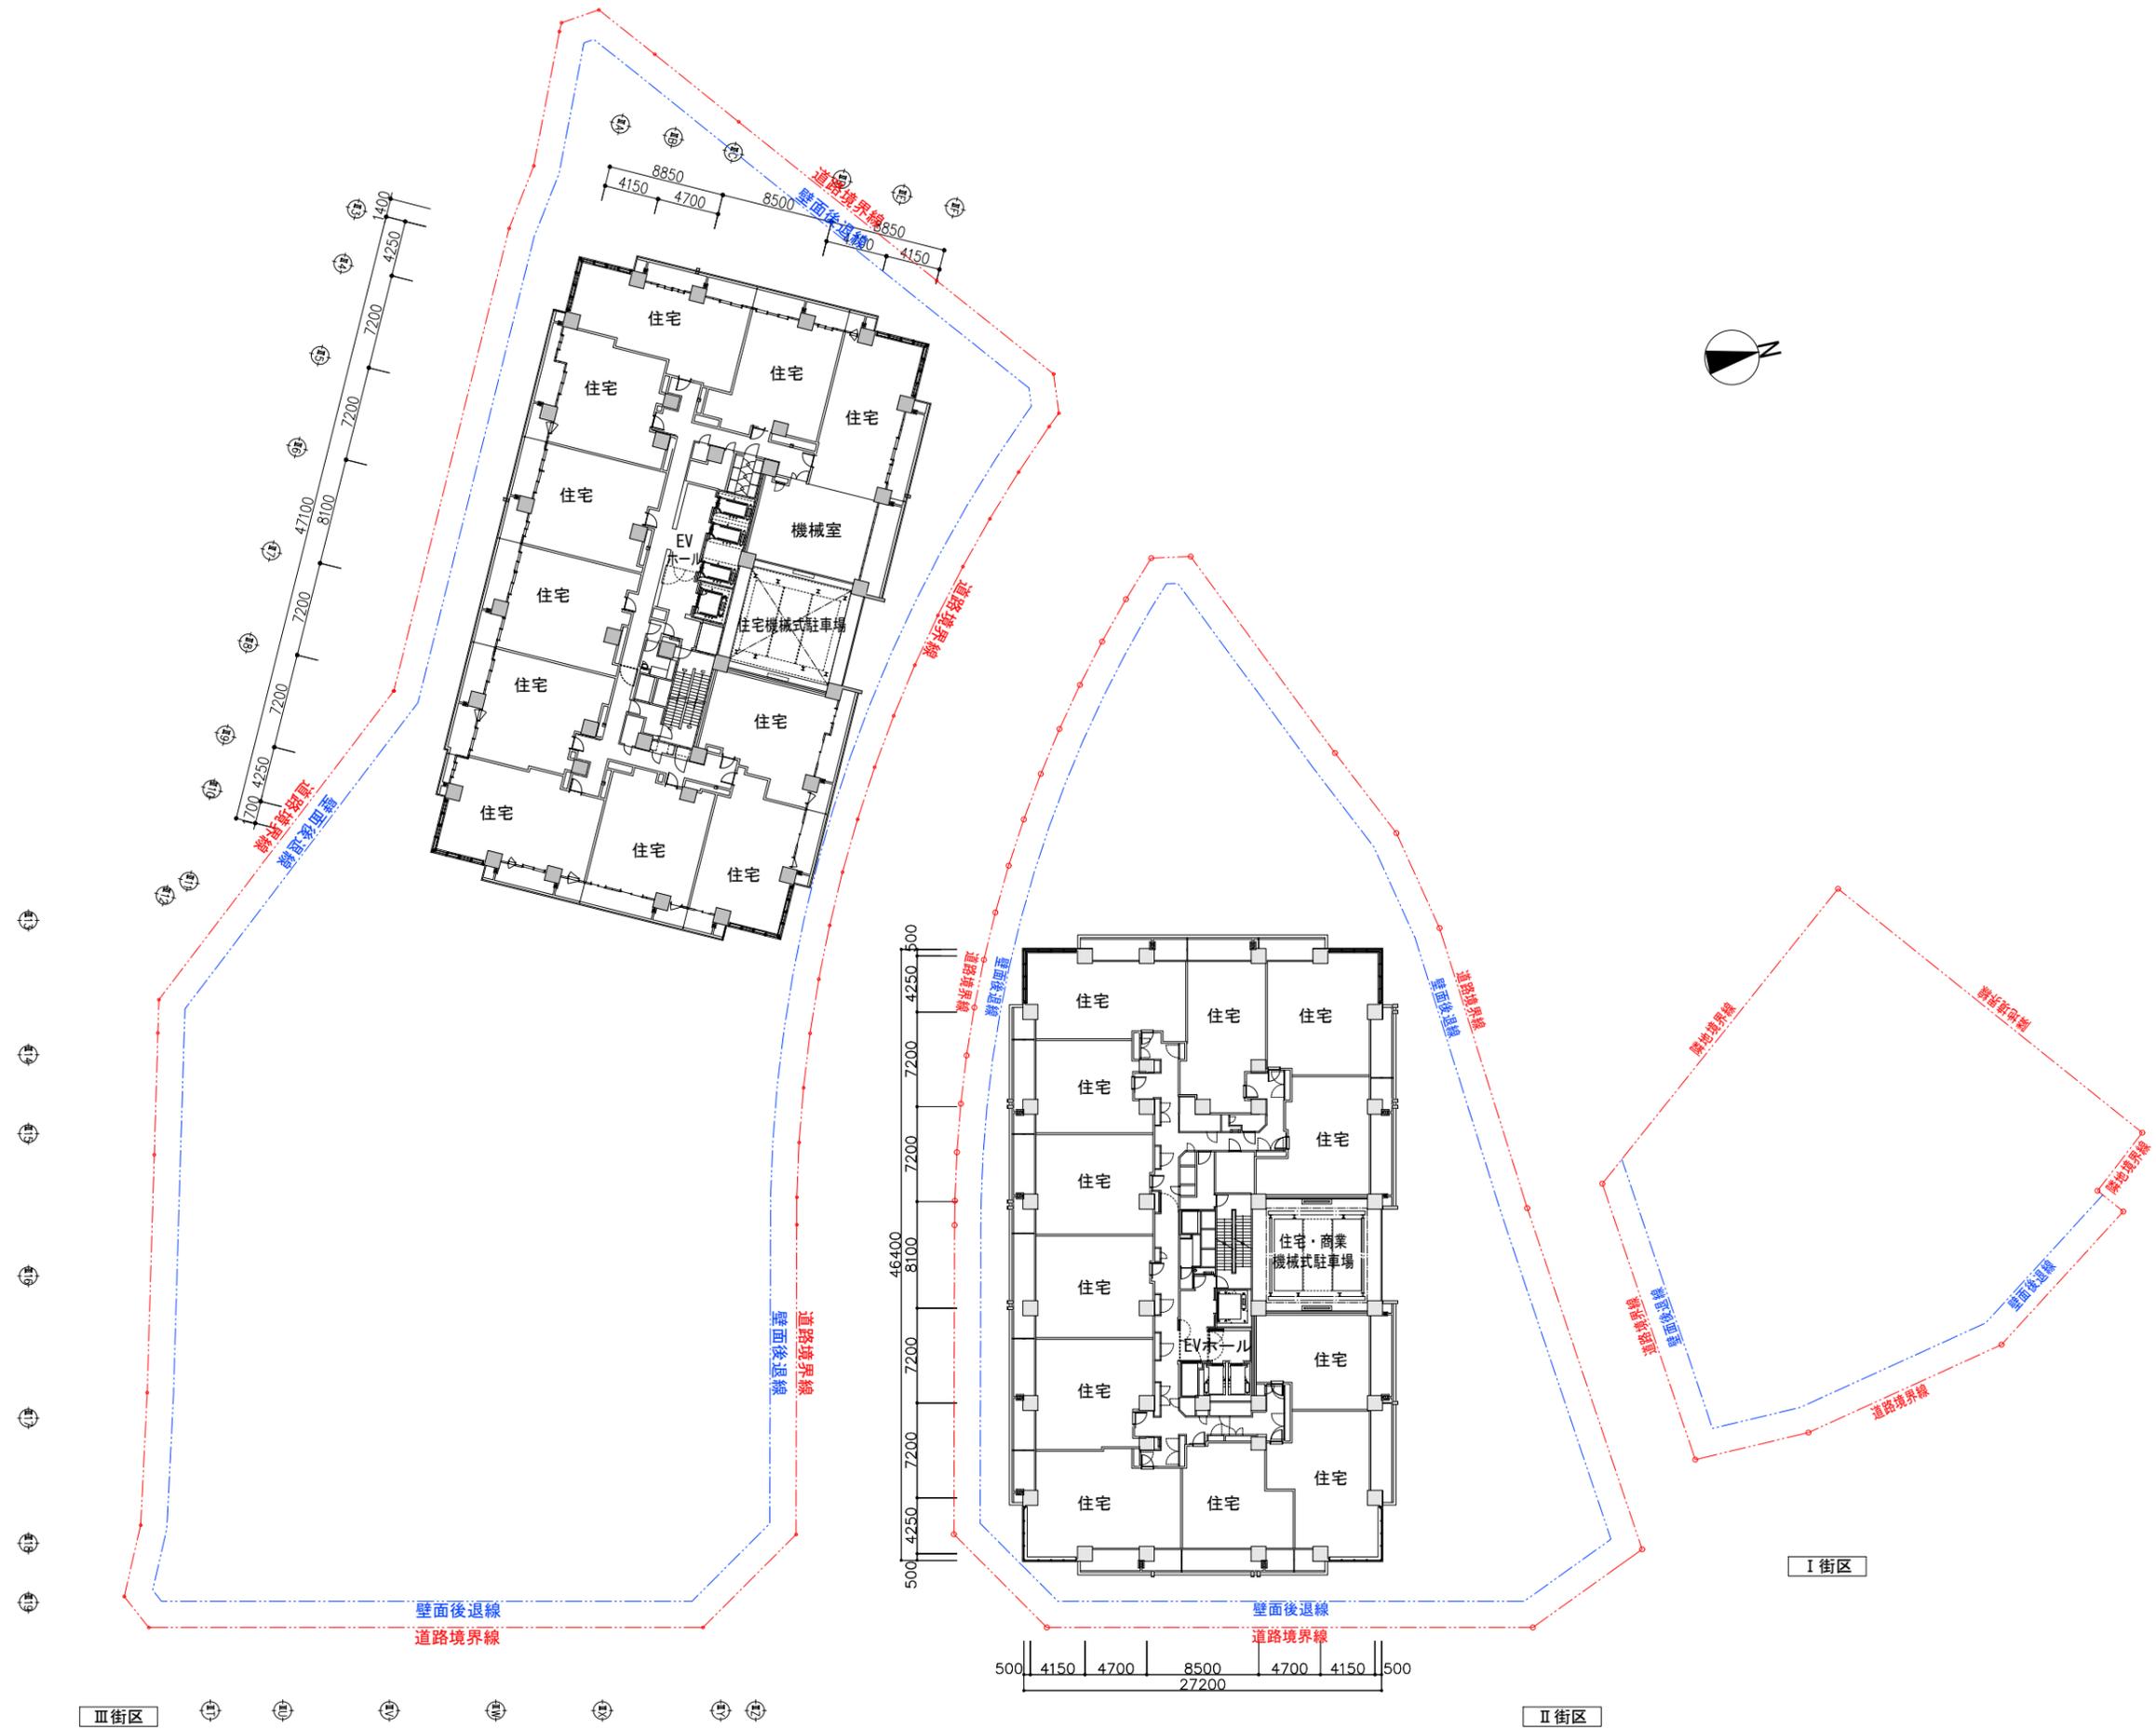

20階平面図

(縮尺) 1/500

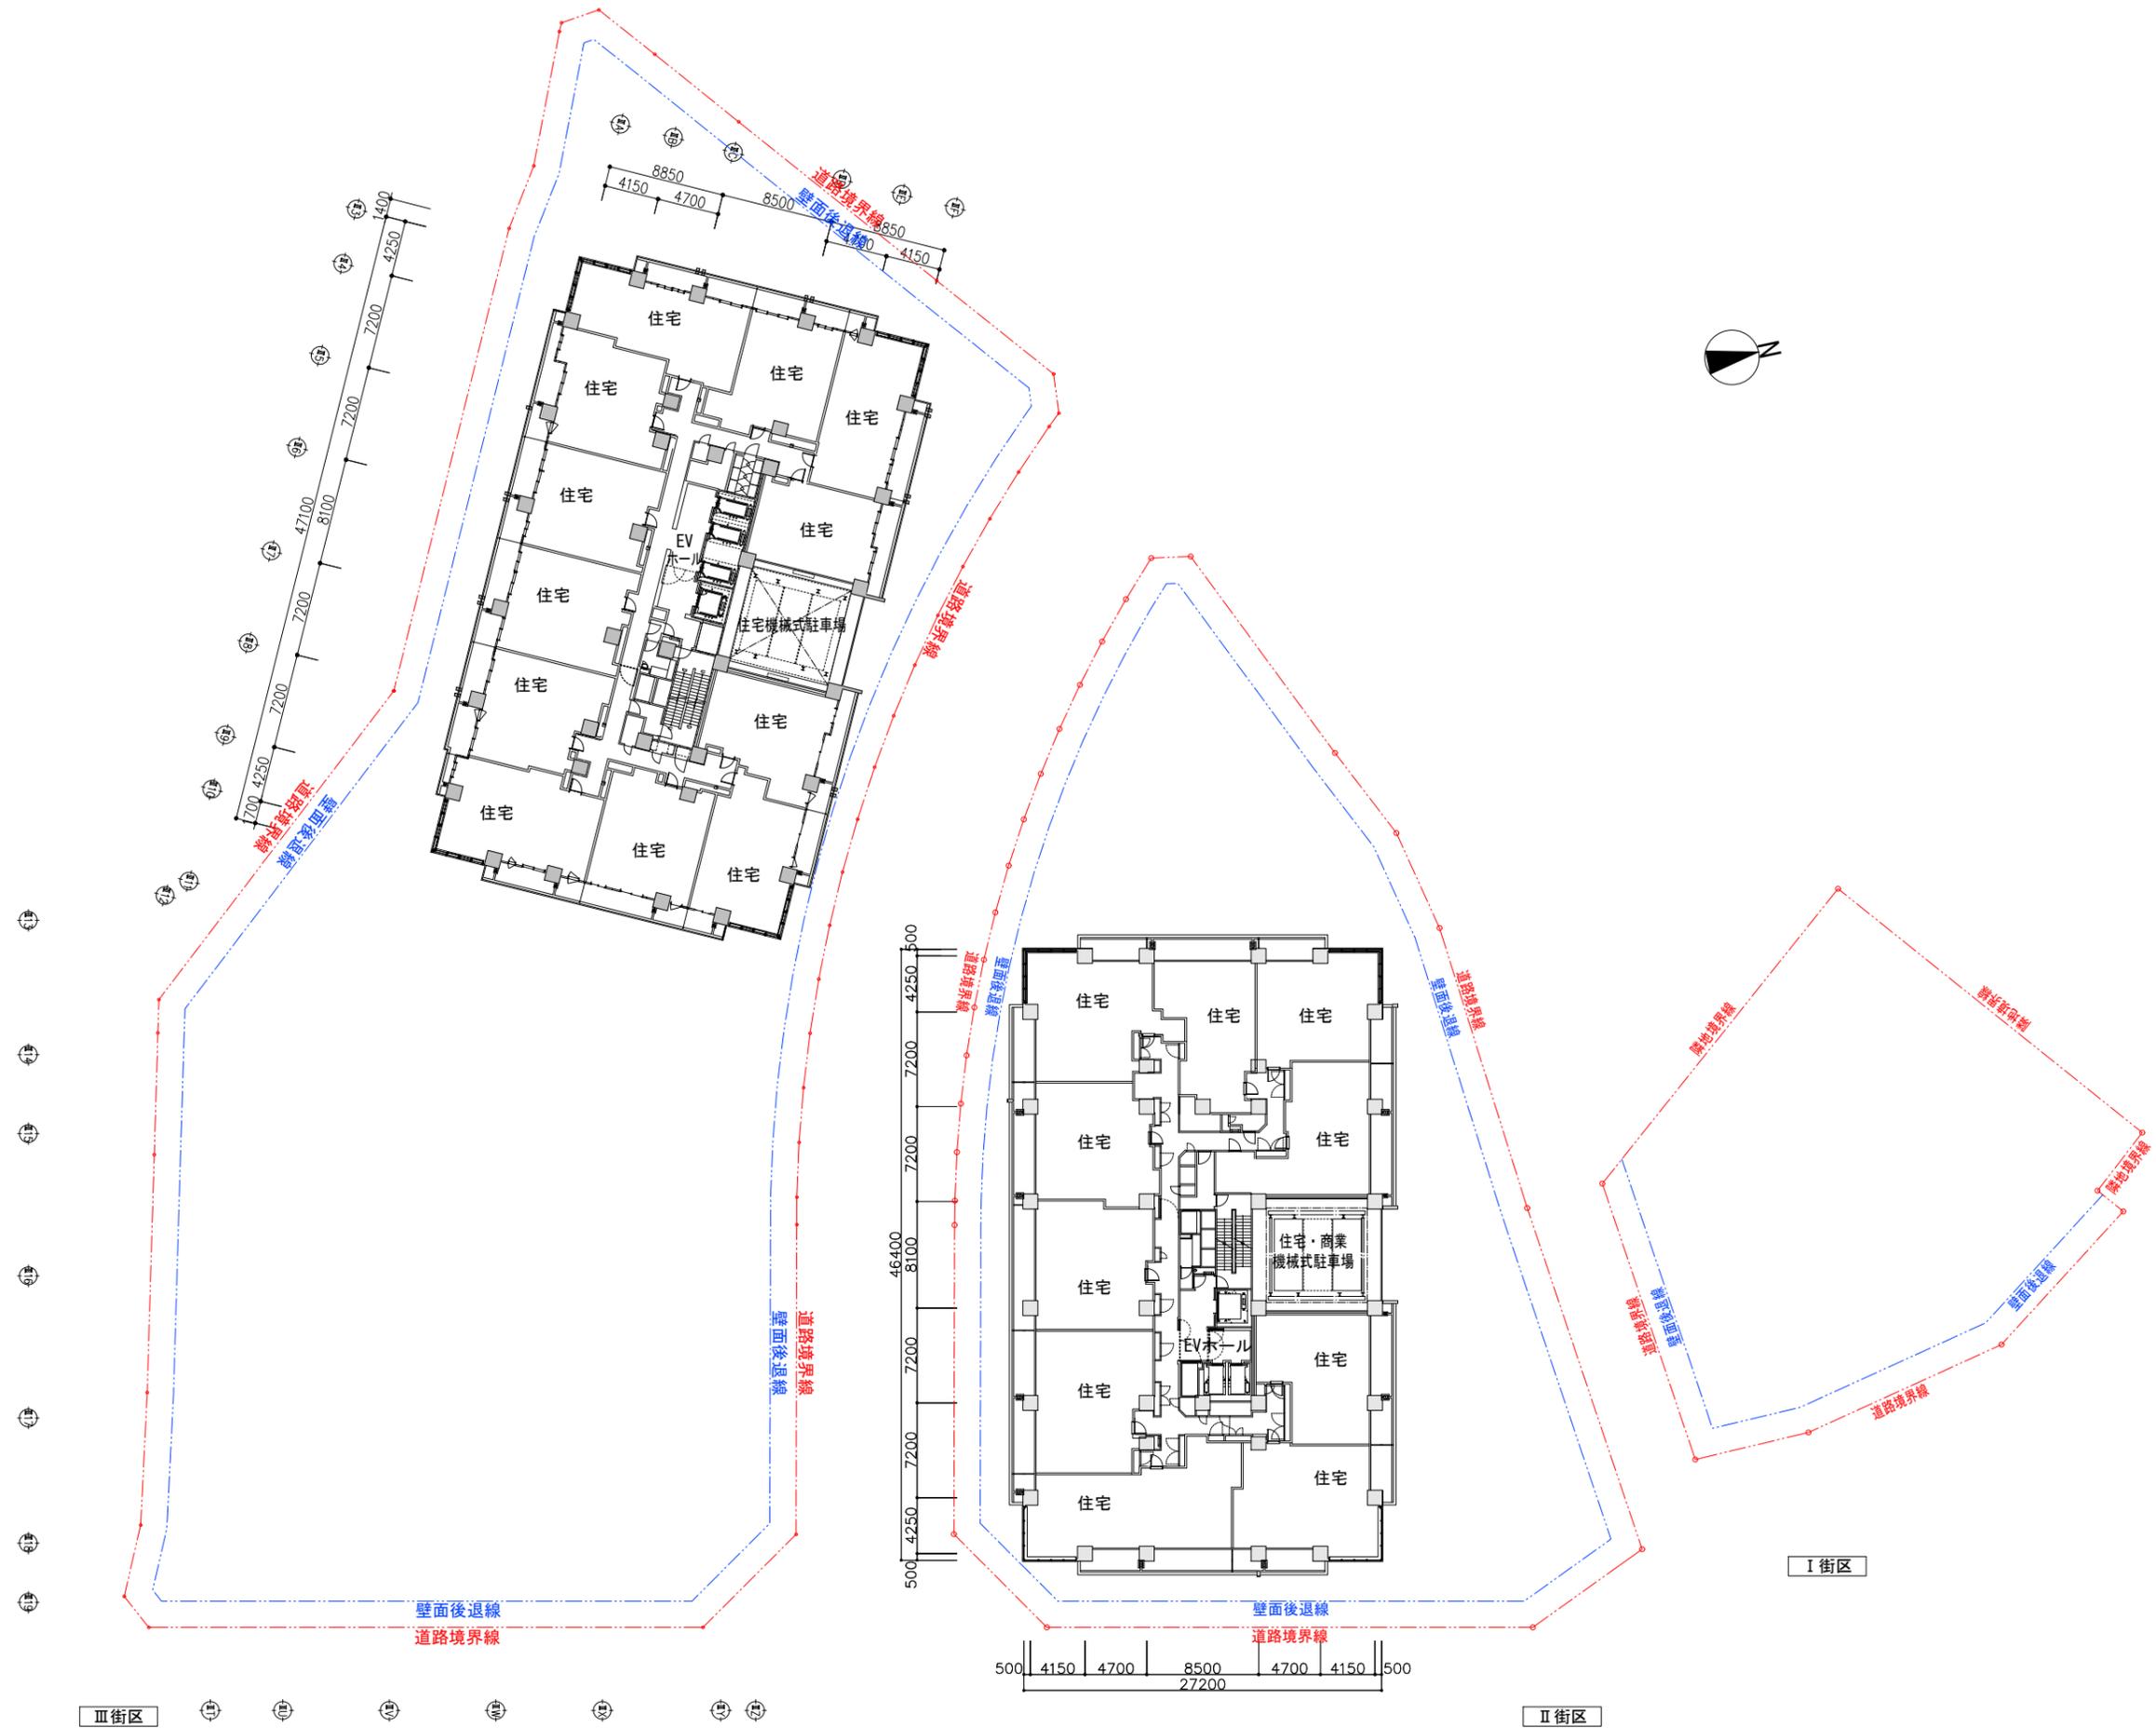


21・22階平面図

(縮尺) 1/500








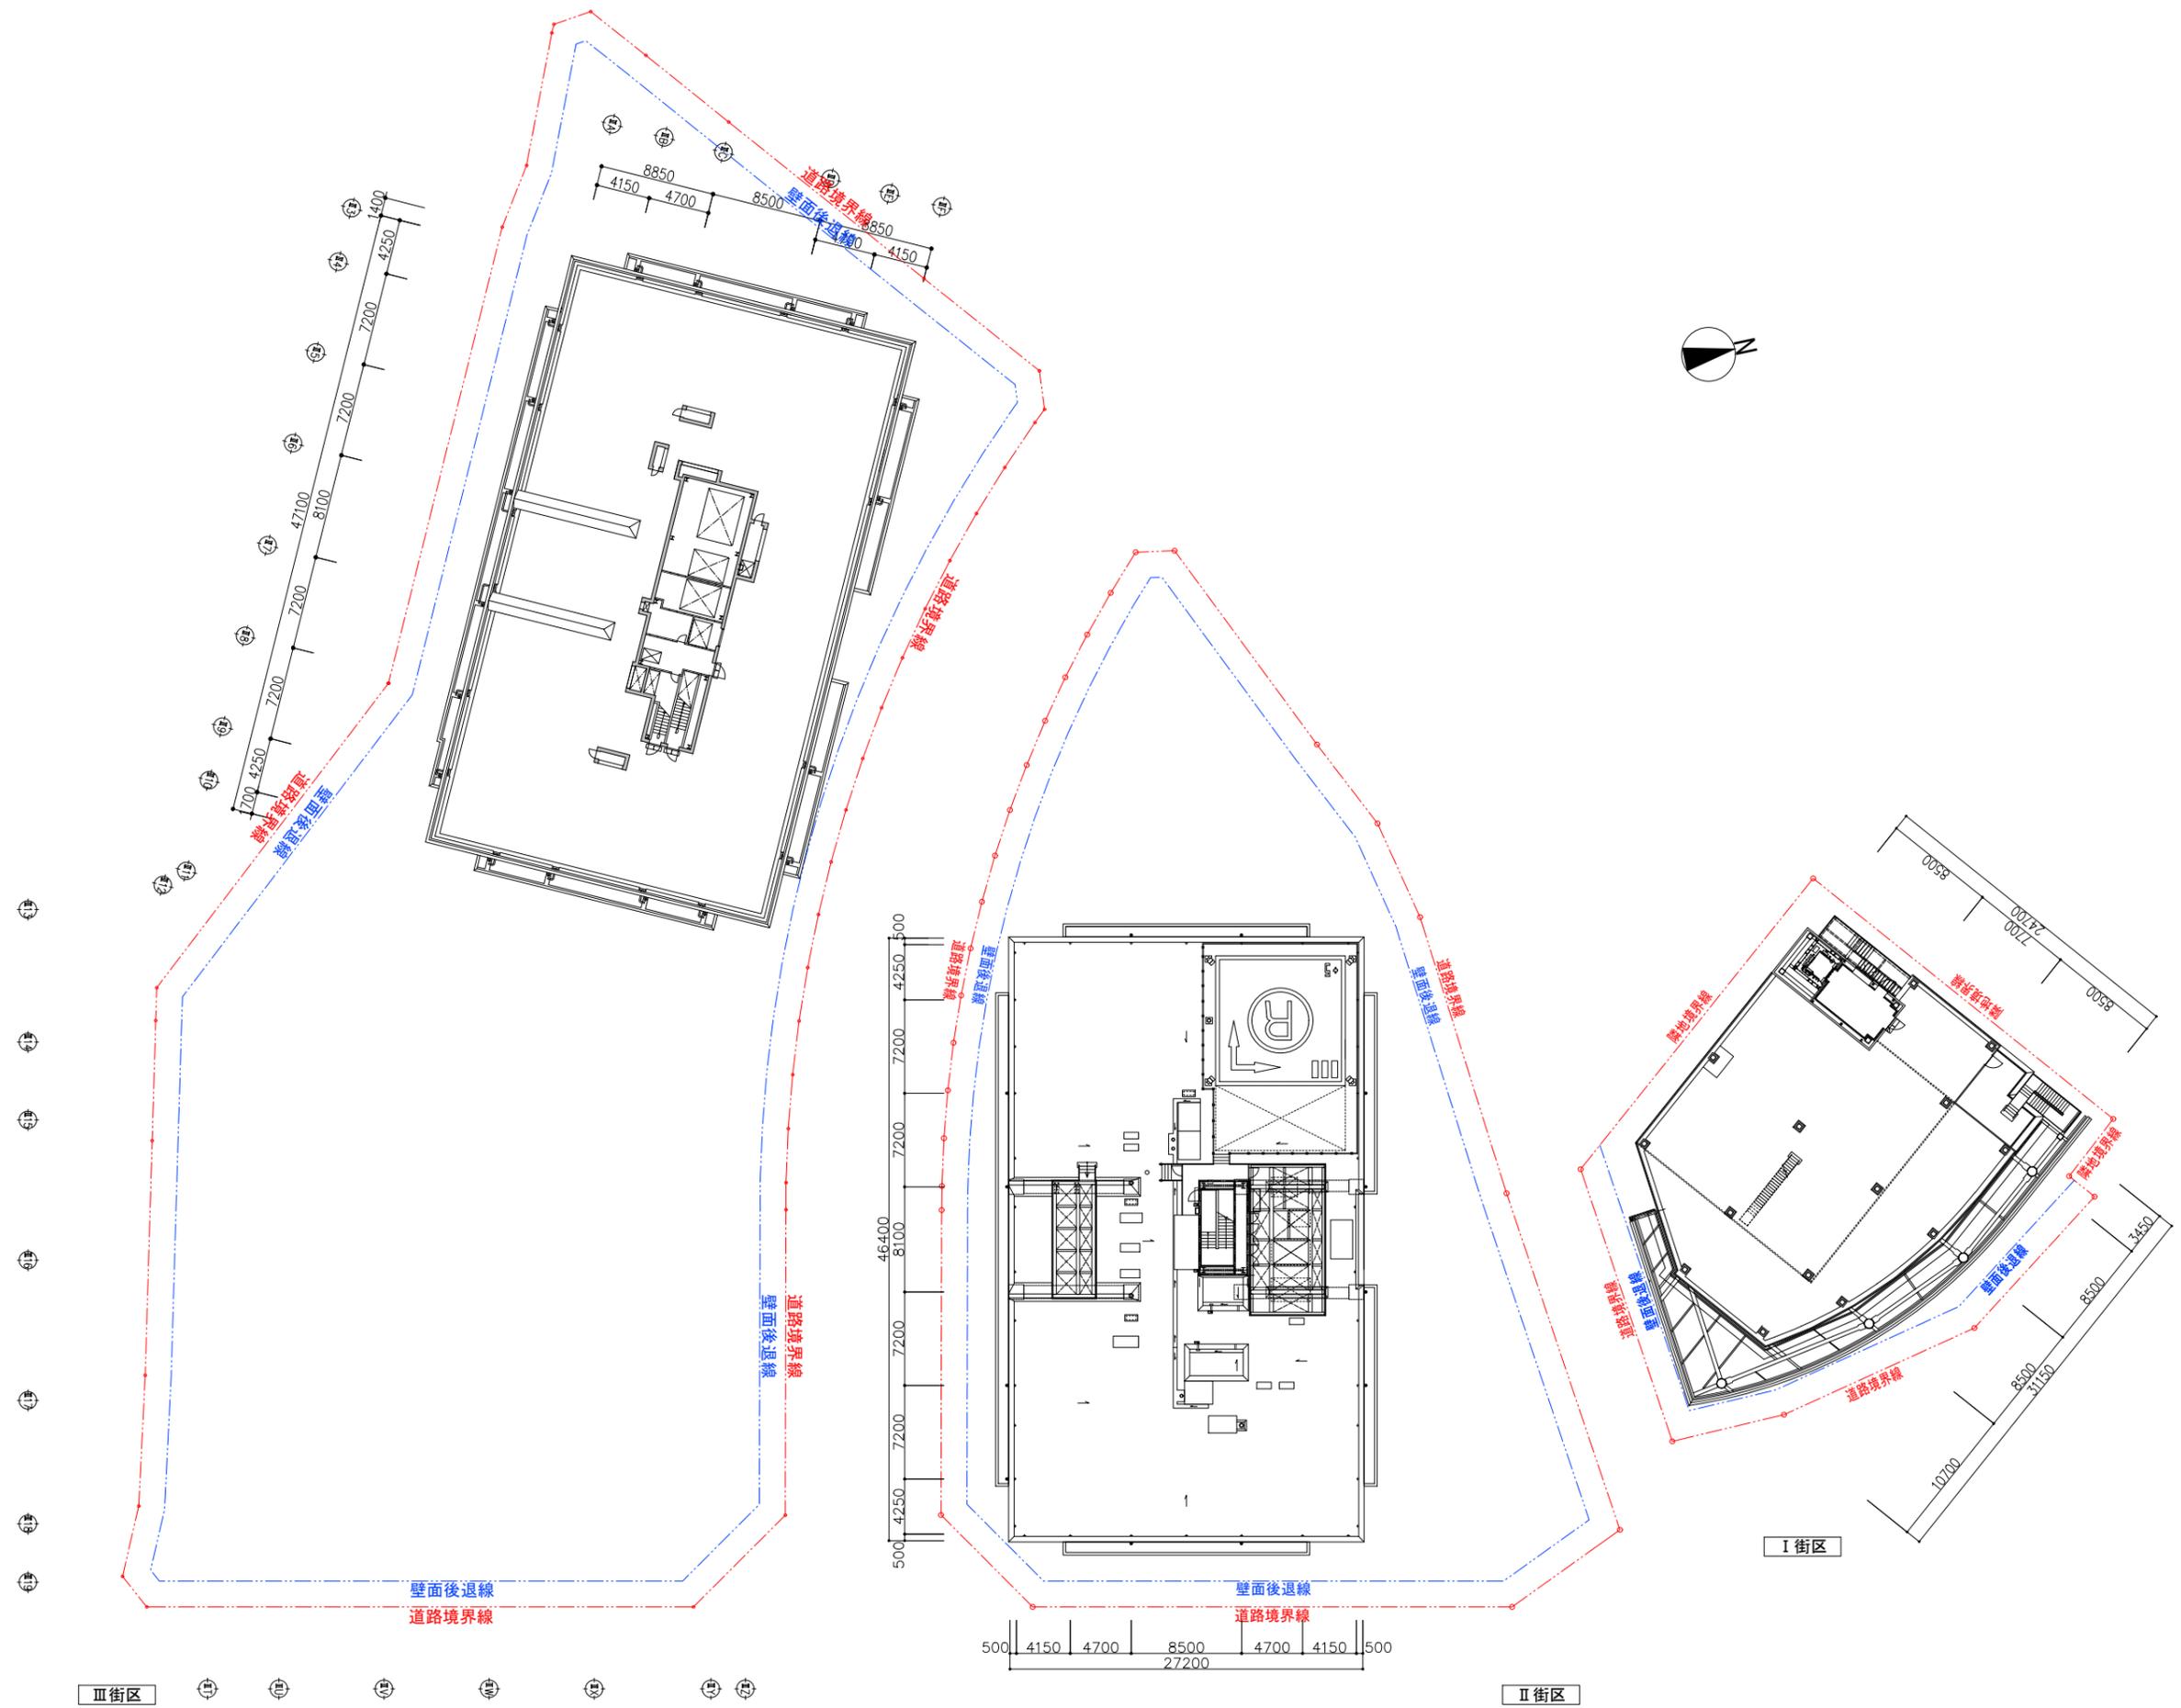



塔屋1階平面図

(縮尺) 1/500

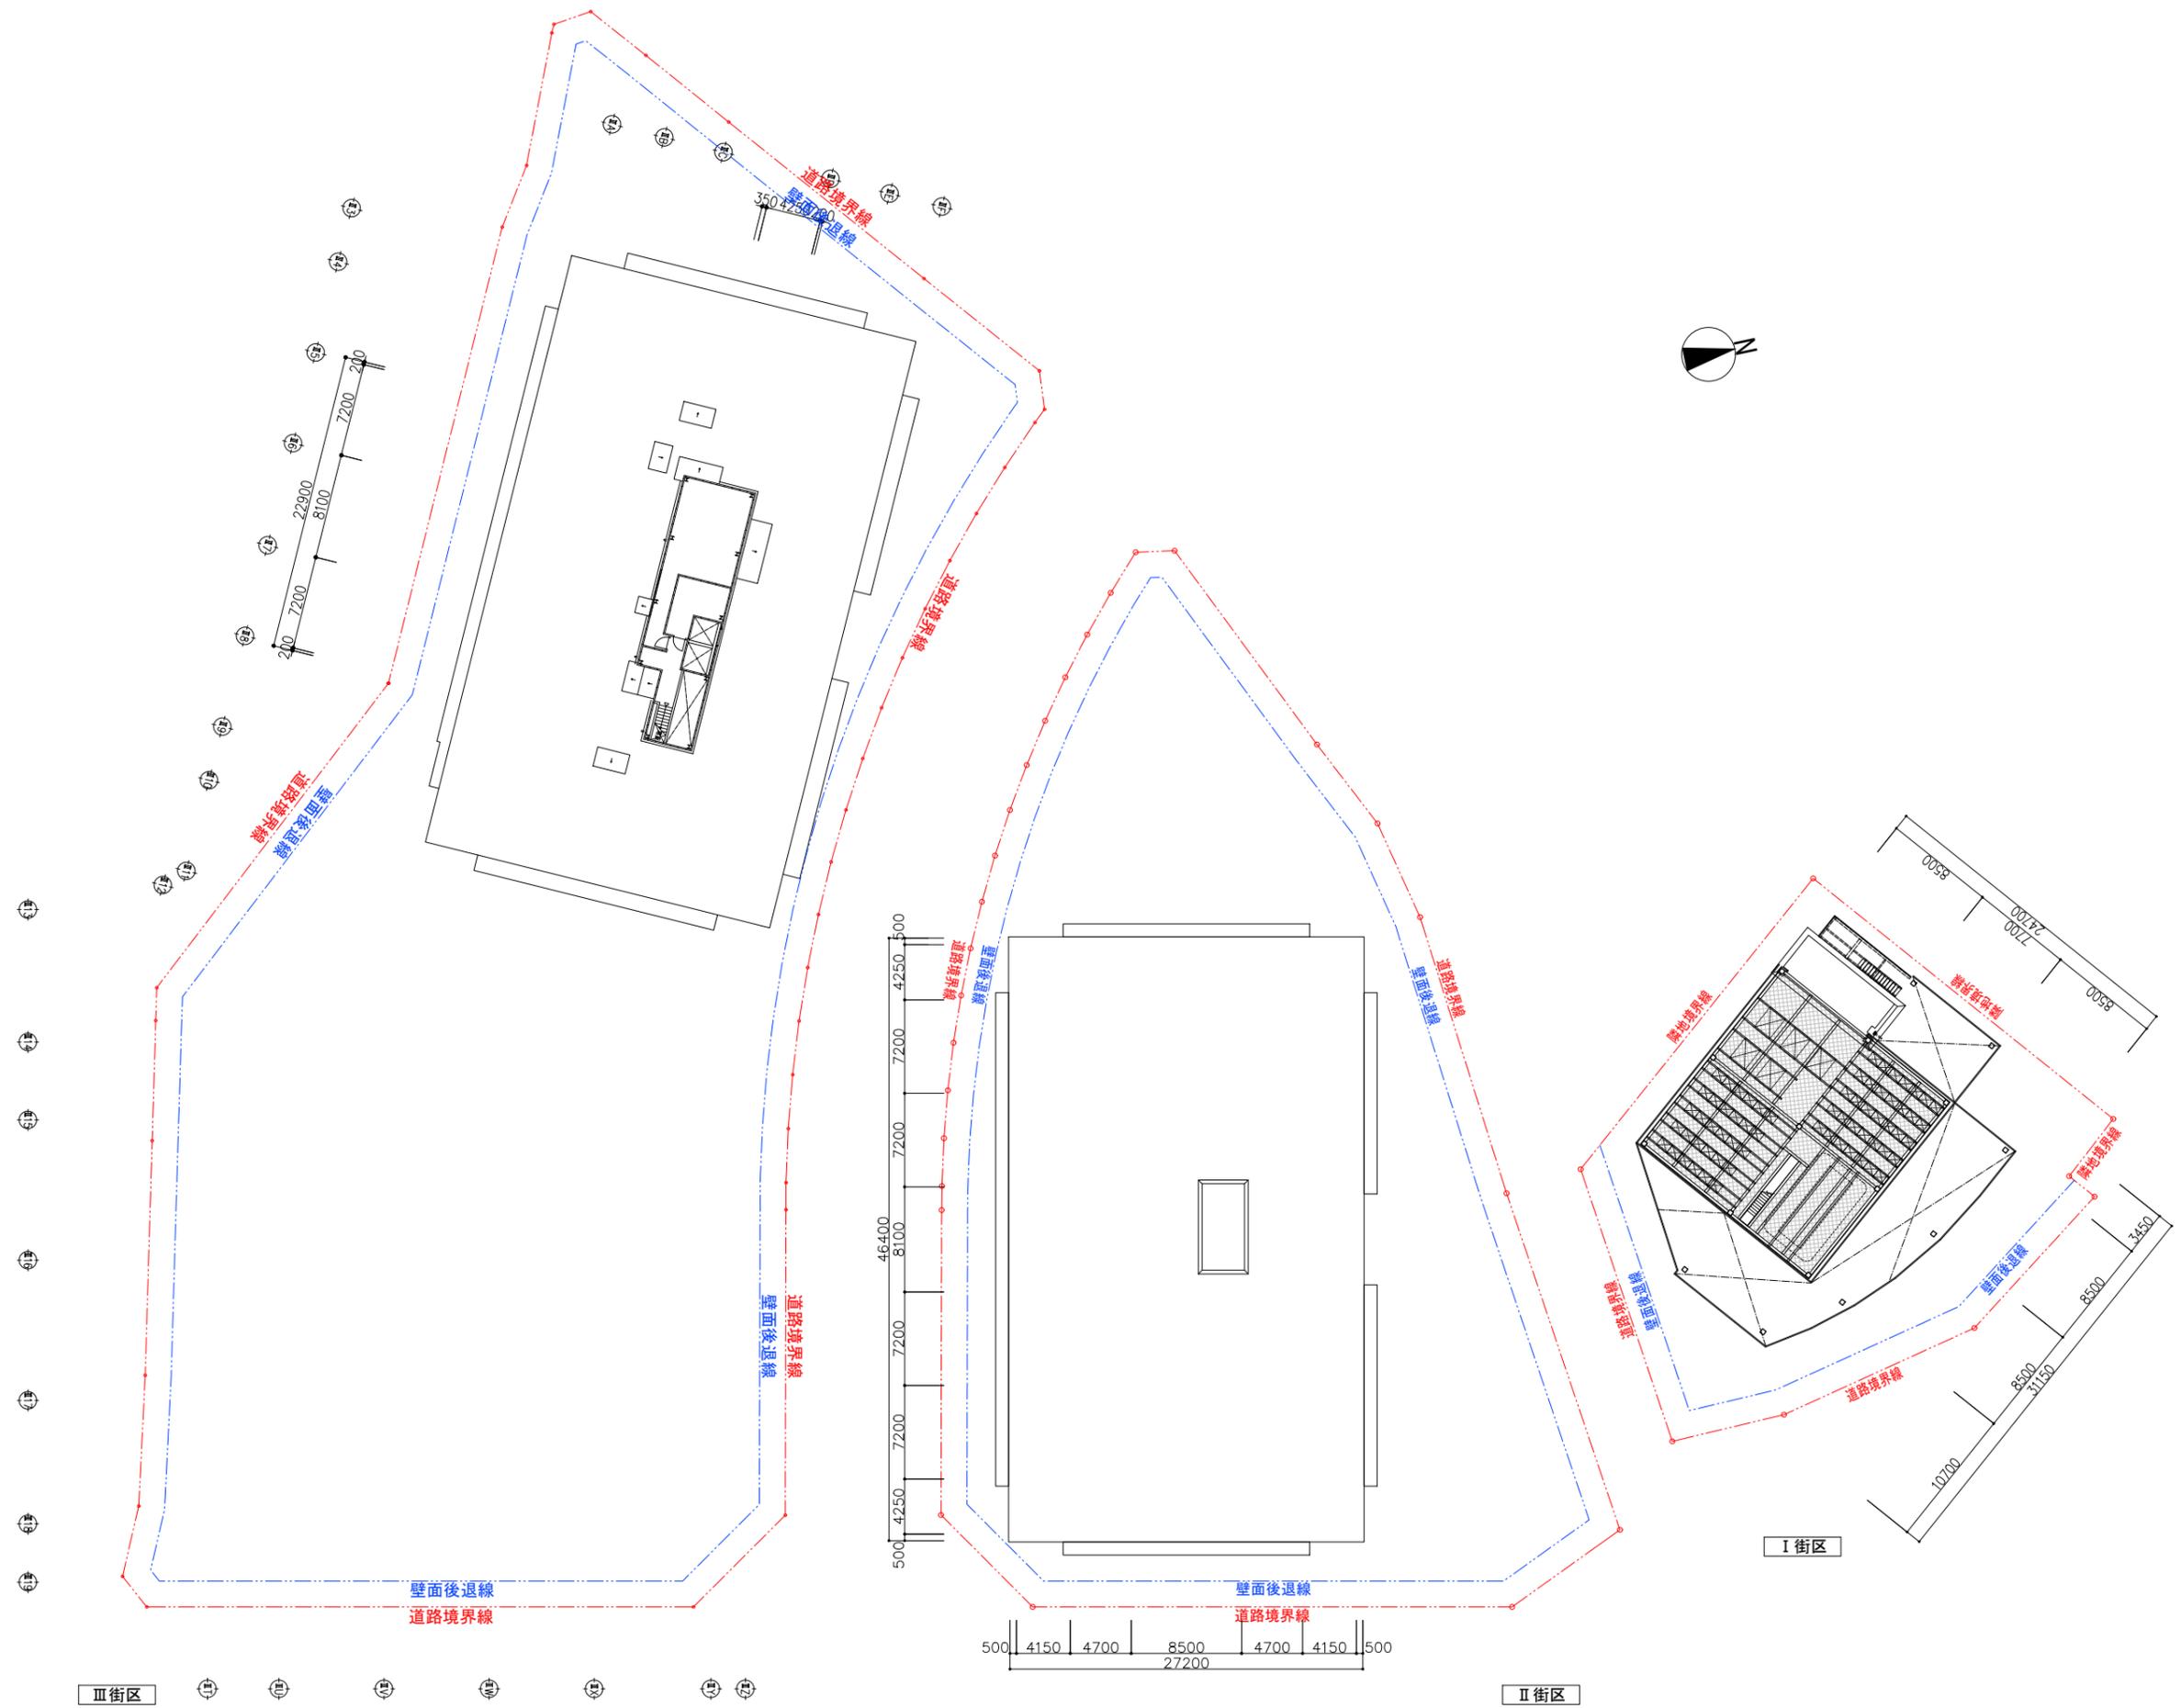


塔屋2階平面図

(縮尺) 1/500

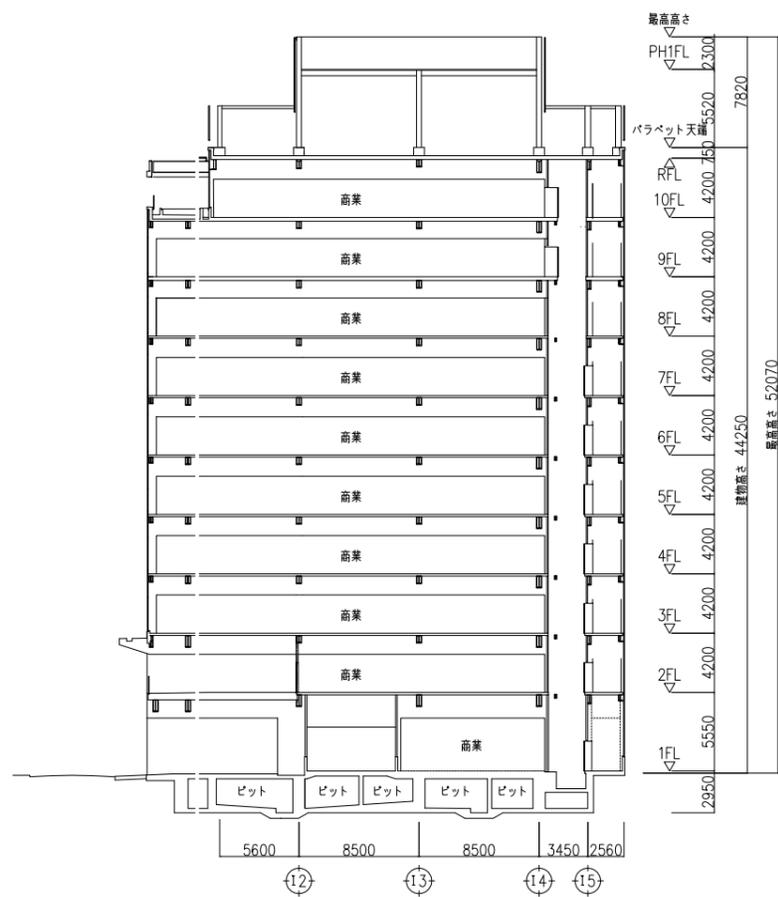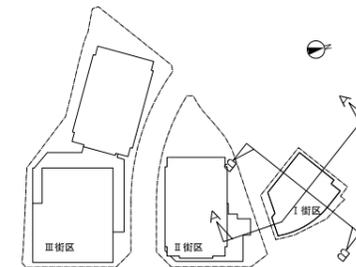




A-A 断面図

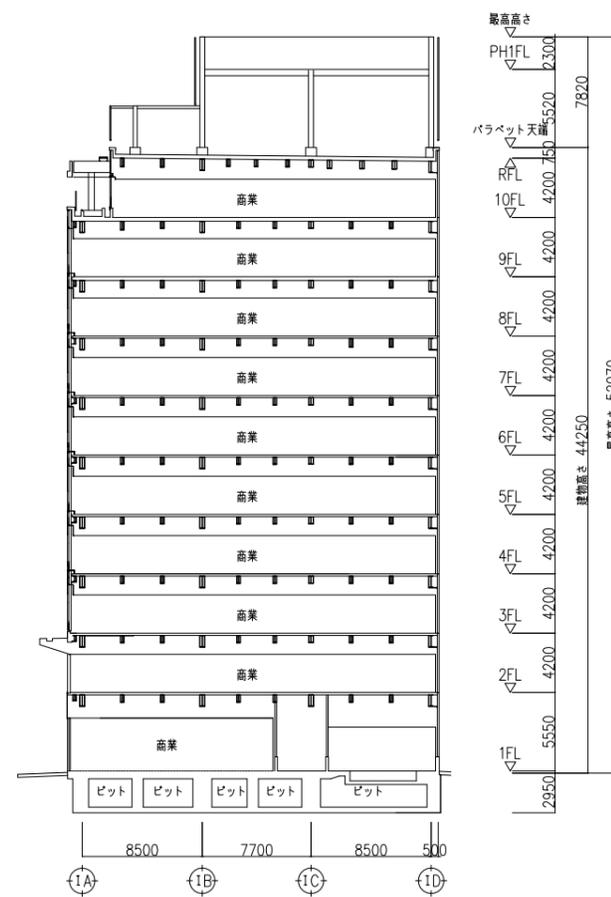

B-B 断面図







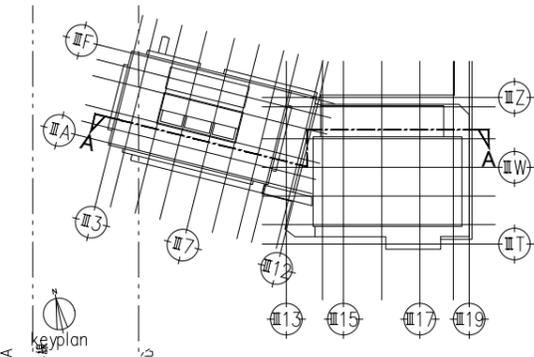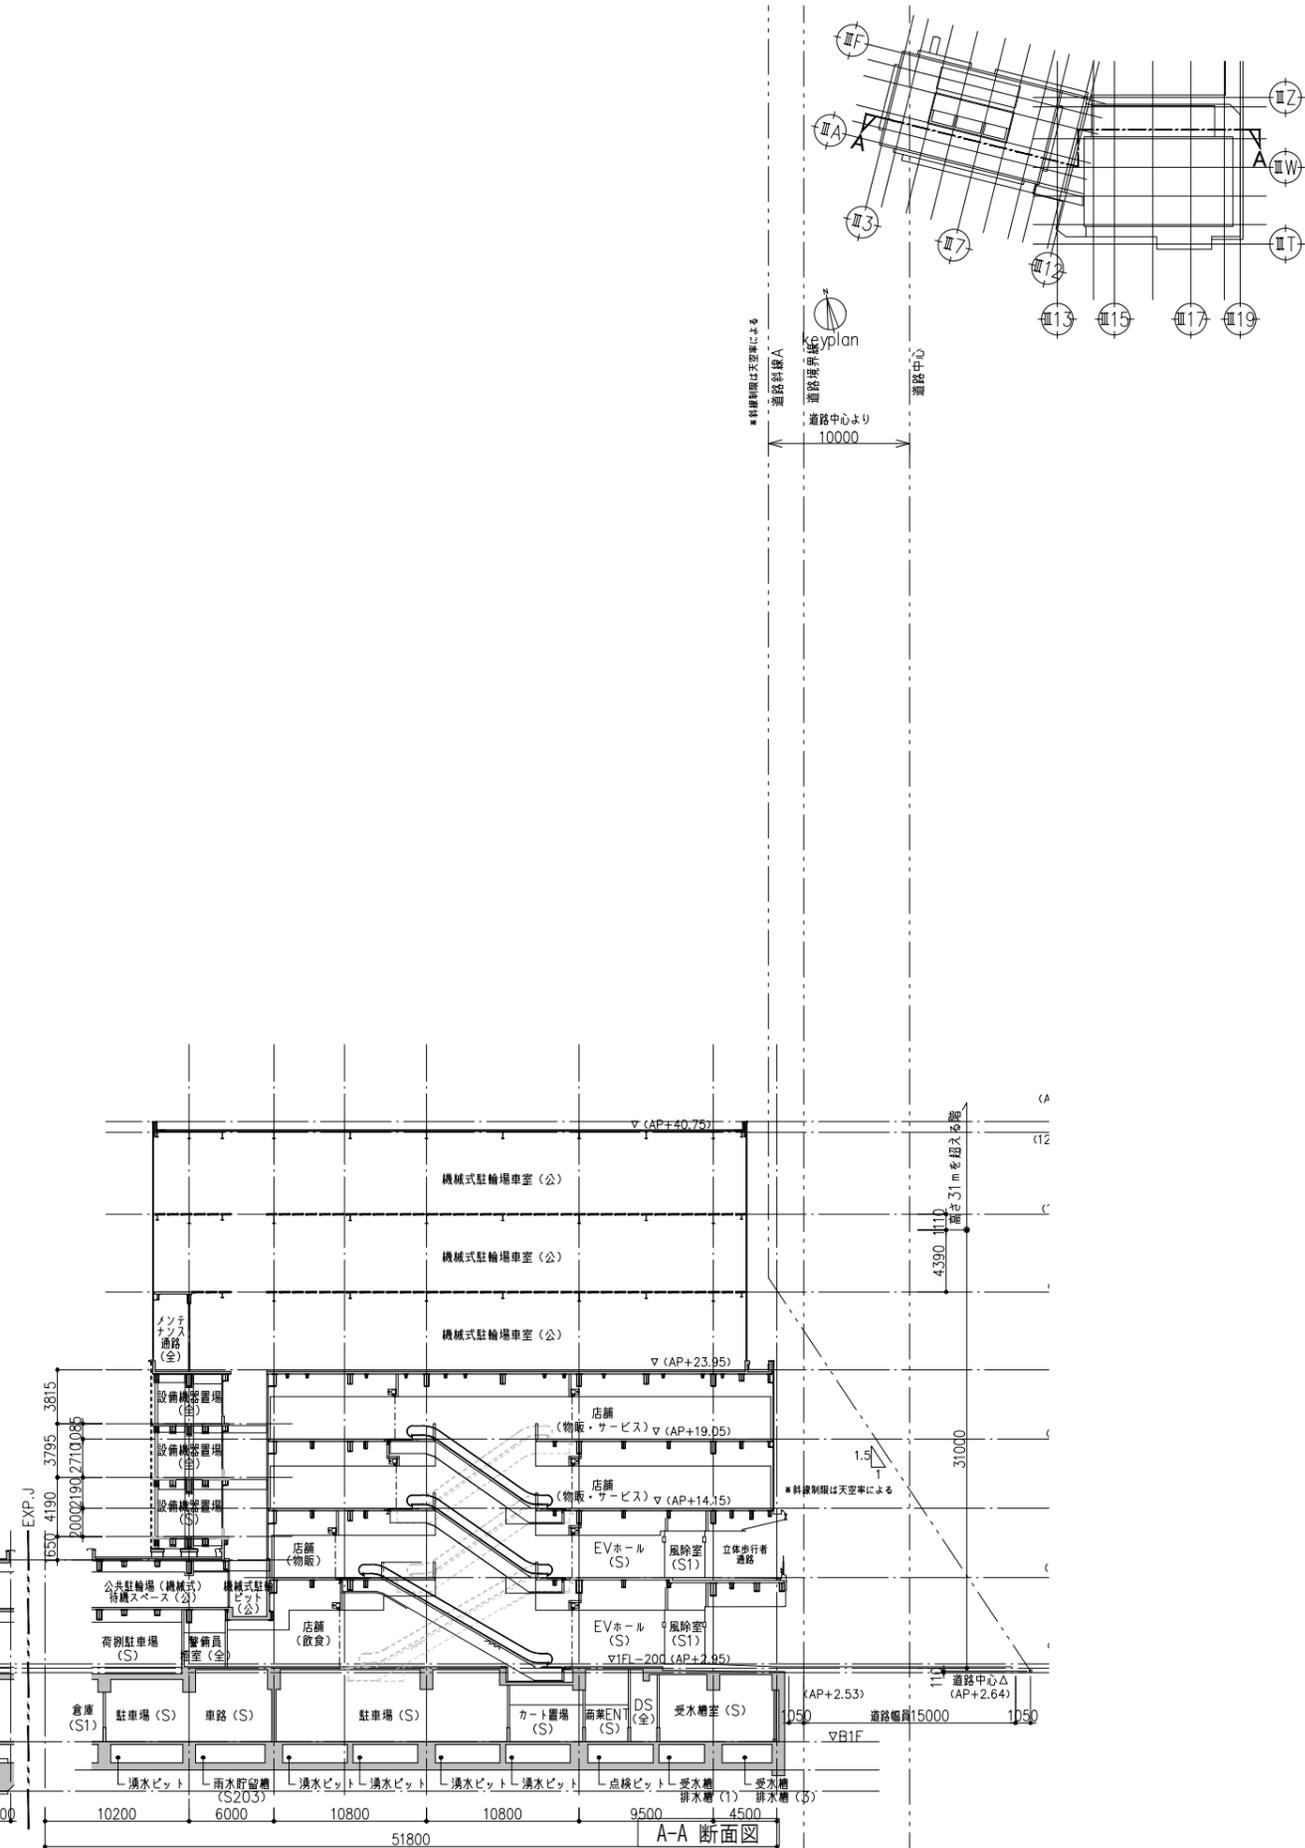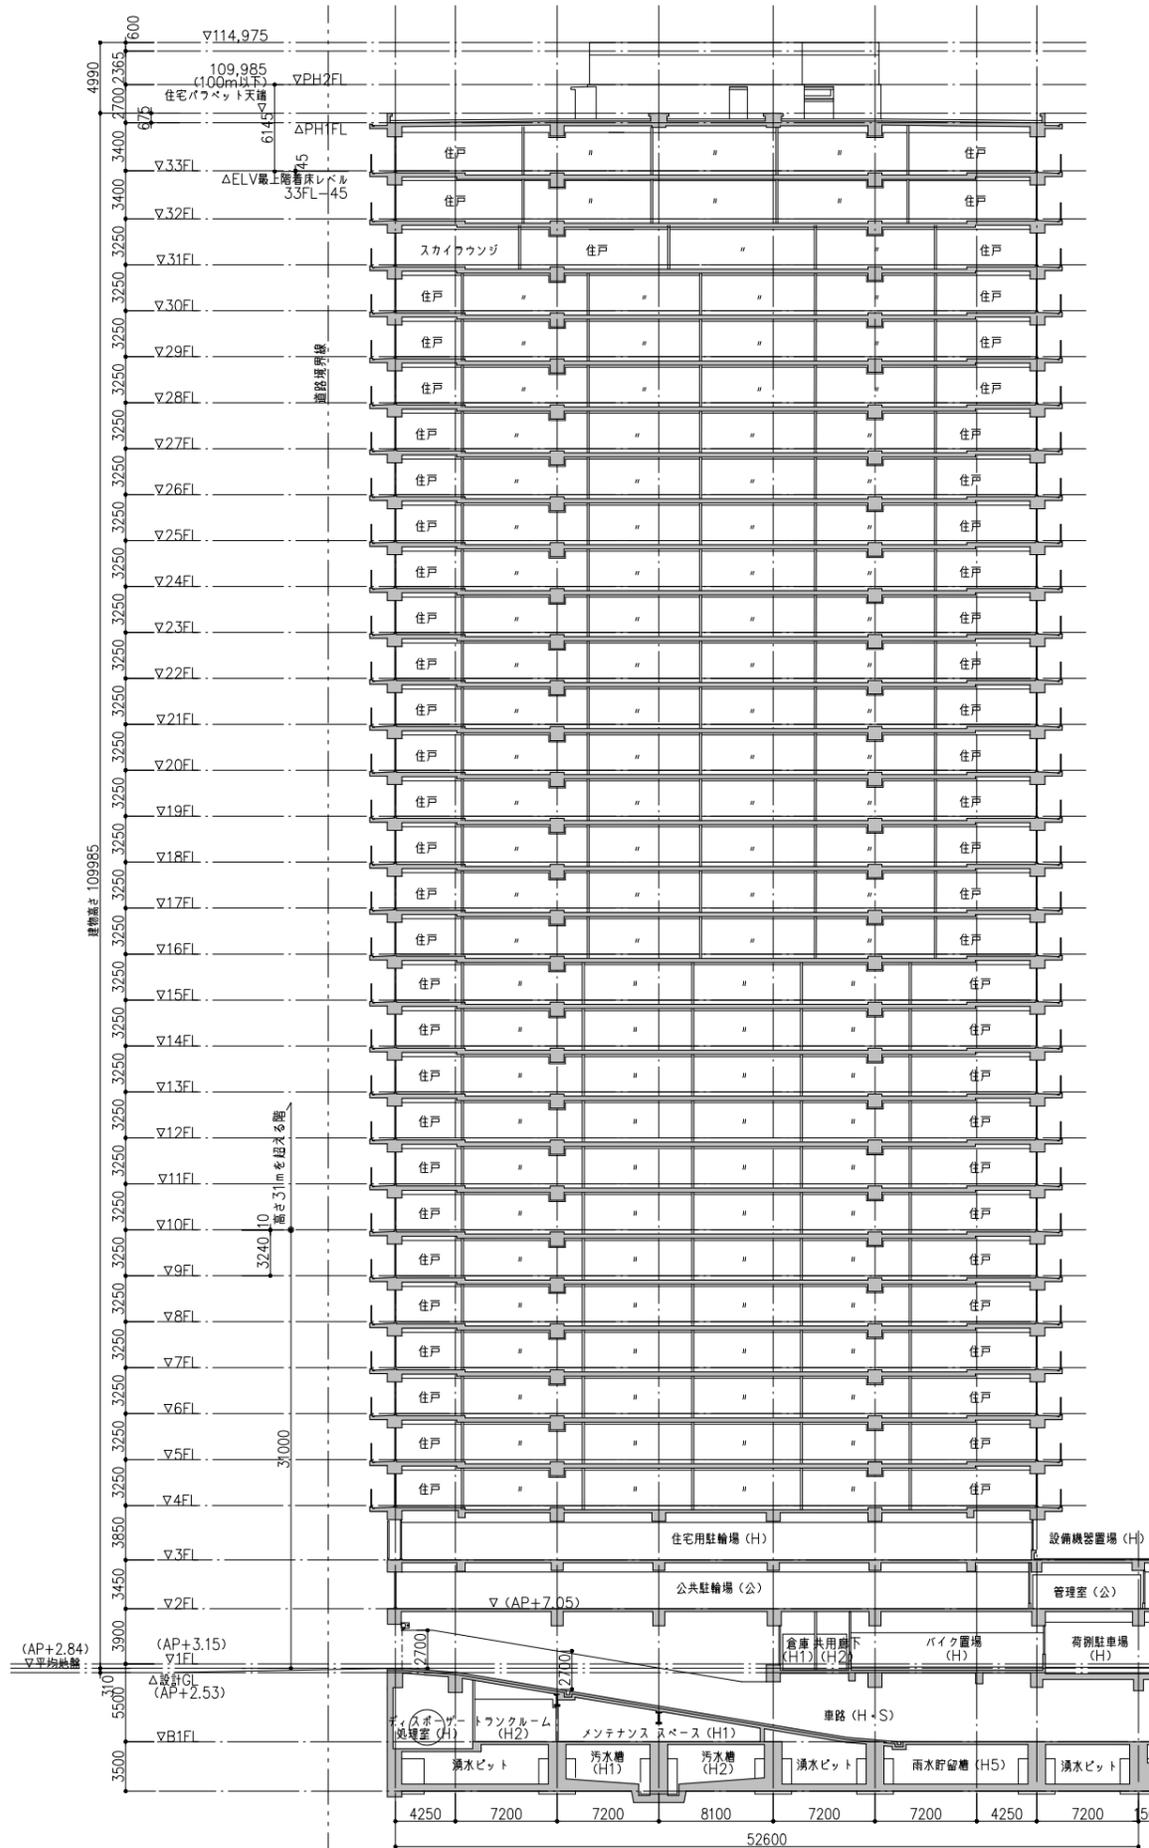


Ⅲ街区 断面図 1

(縮尺) 1/400

南小岩六丁目地区第一種市街地再開発事業

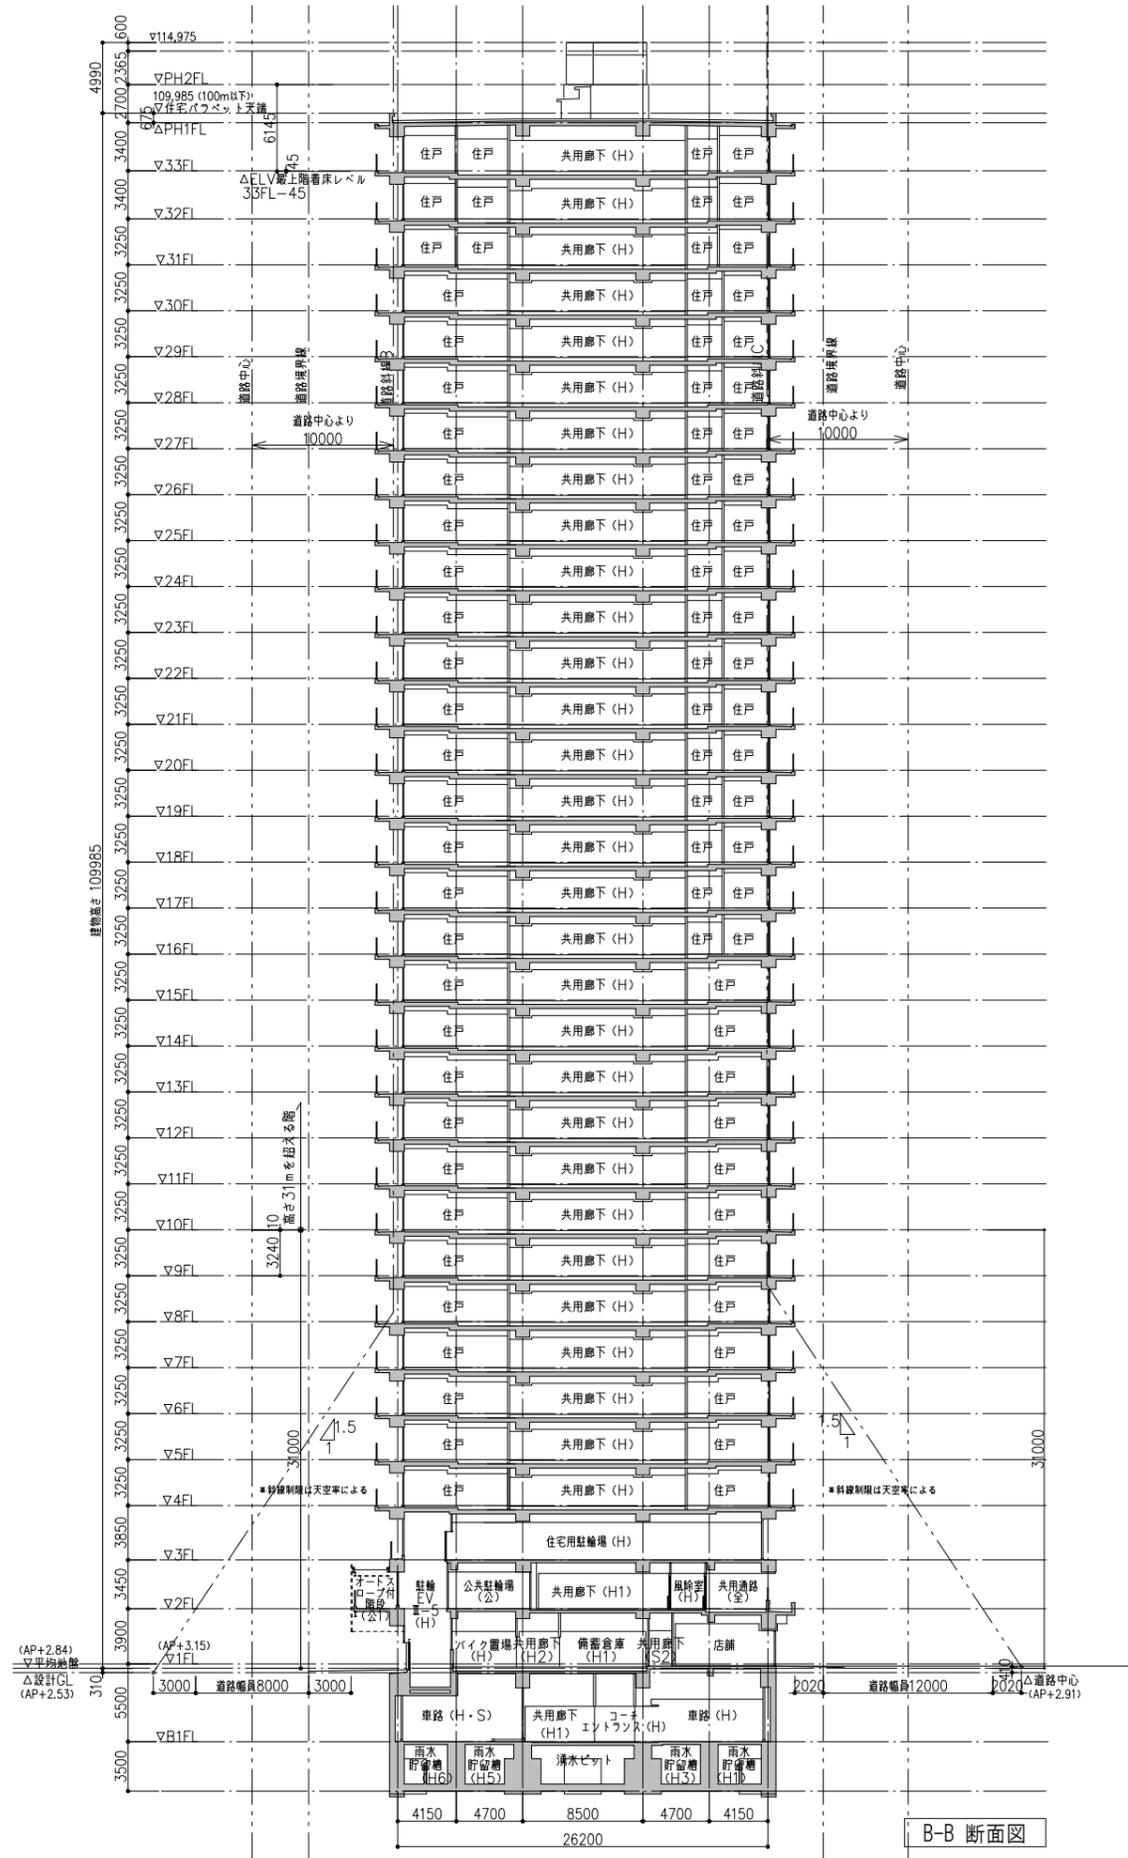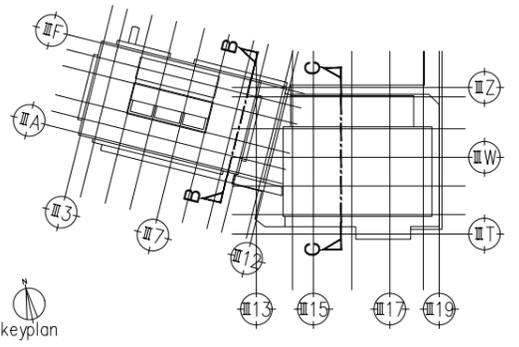

B-B 断面図

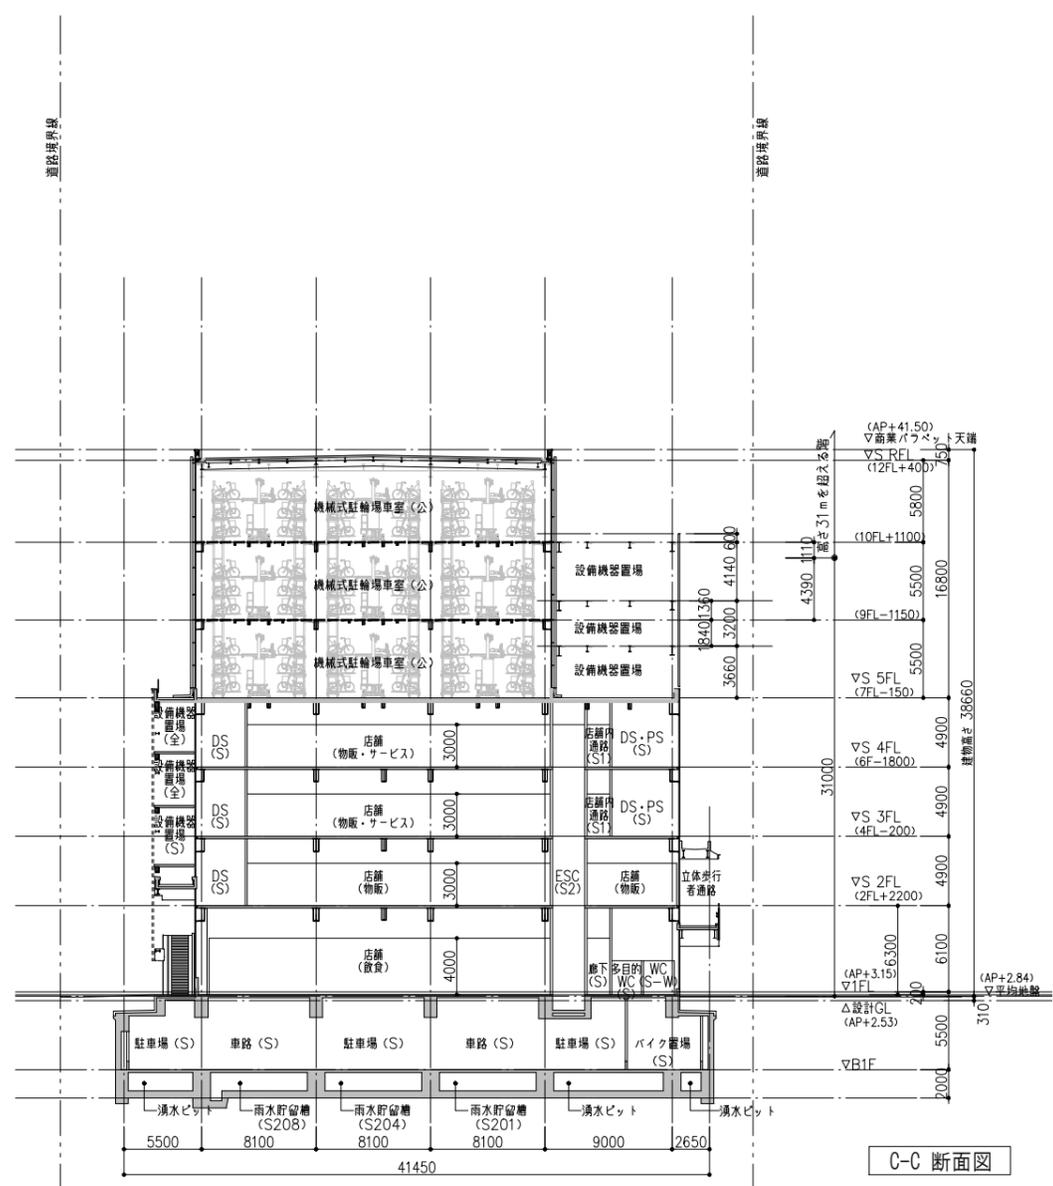

C-C 断面図

