



添付書類

3 - 3 公共施設設計図

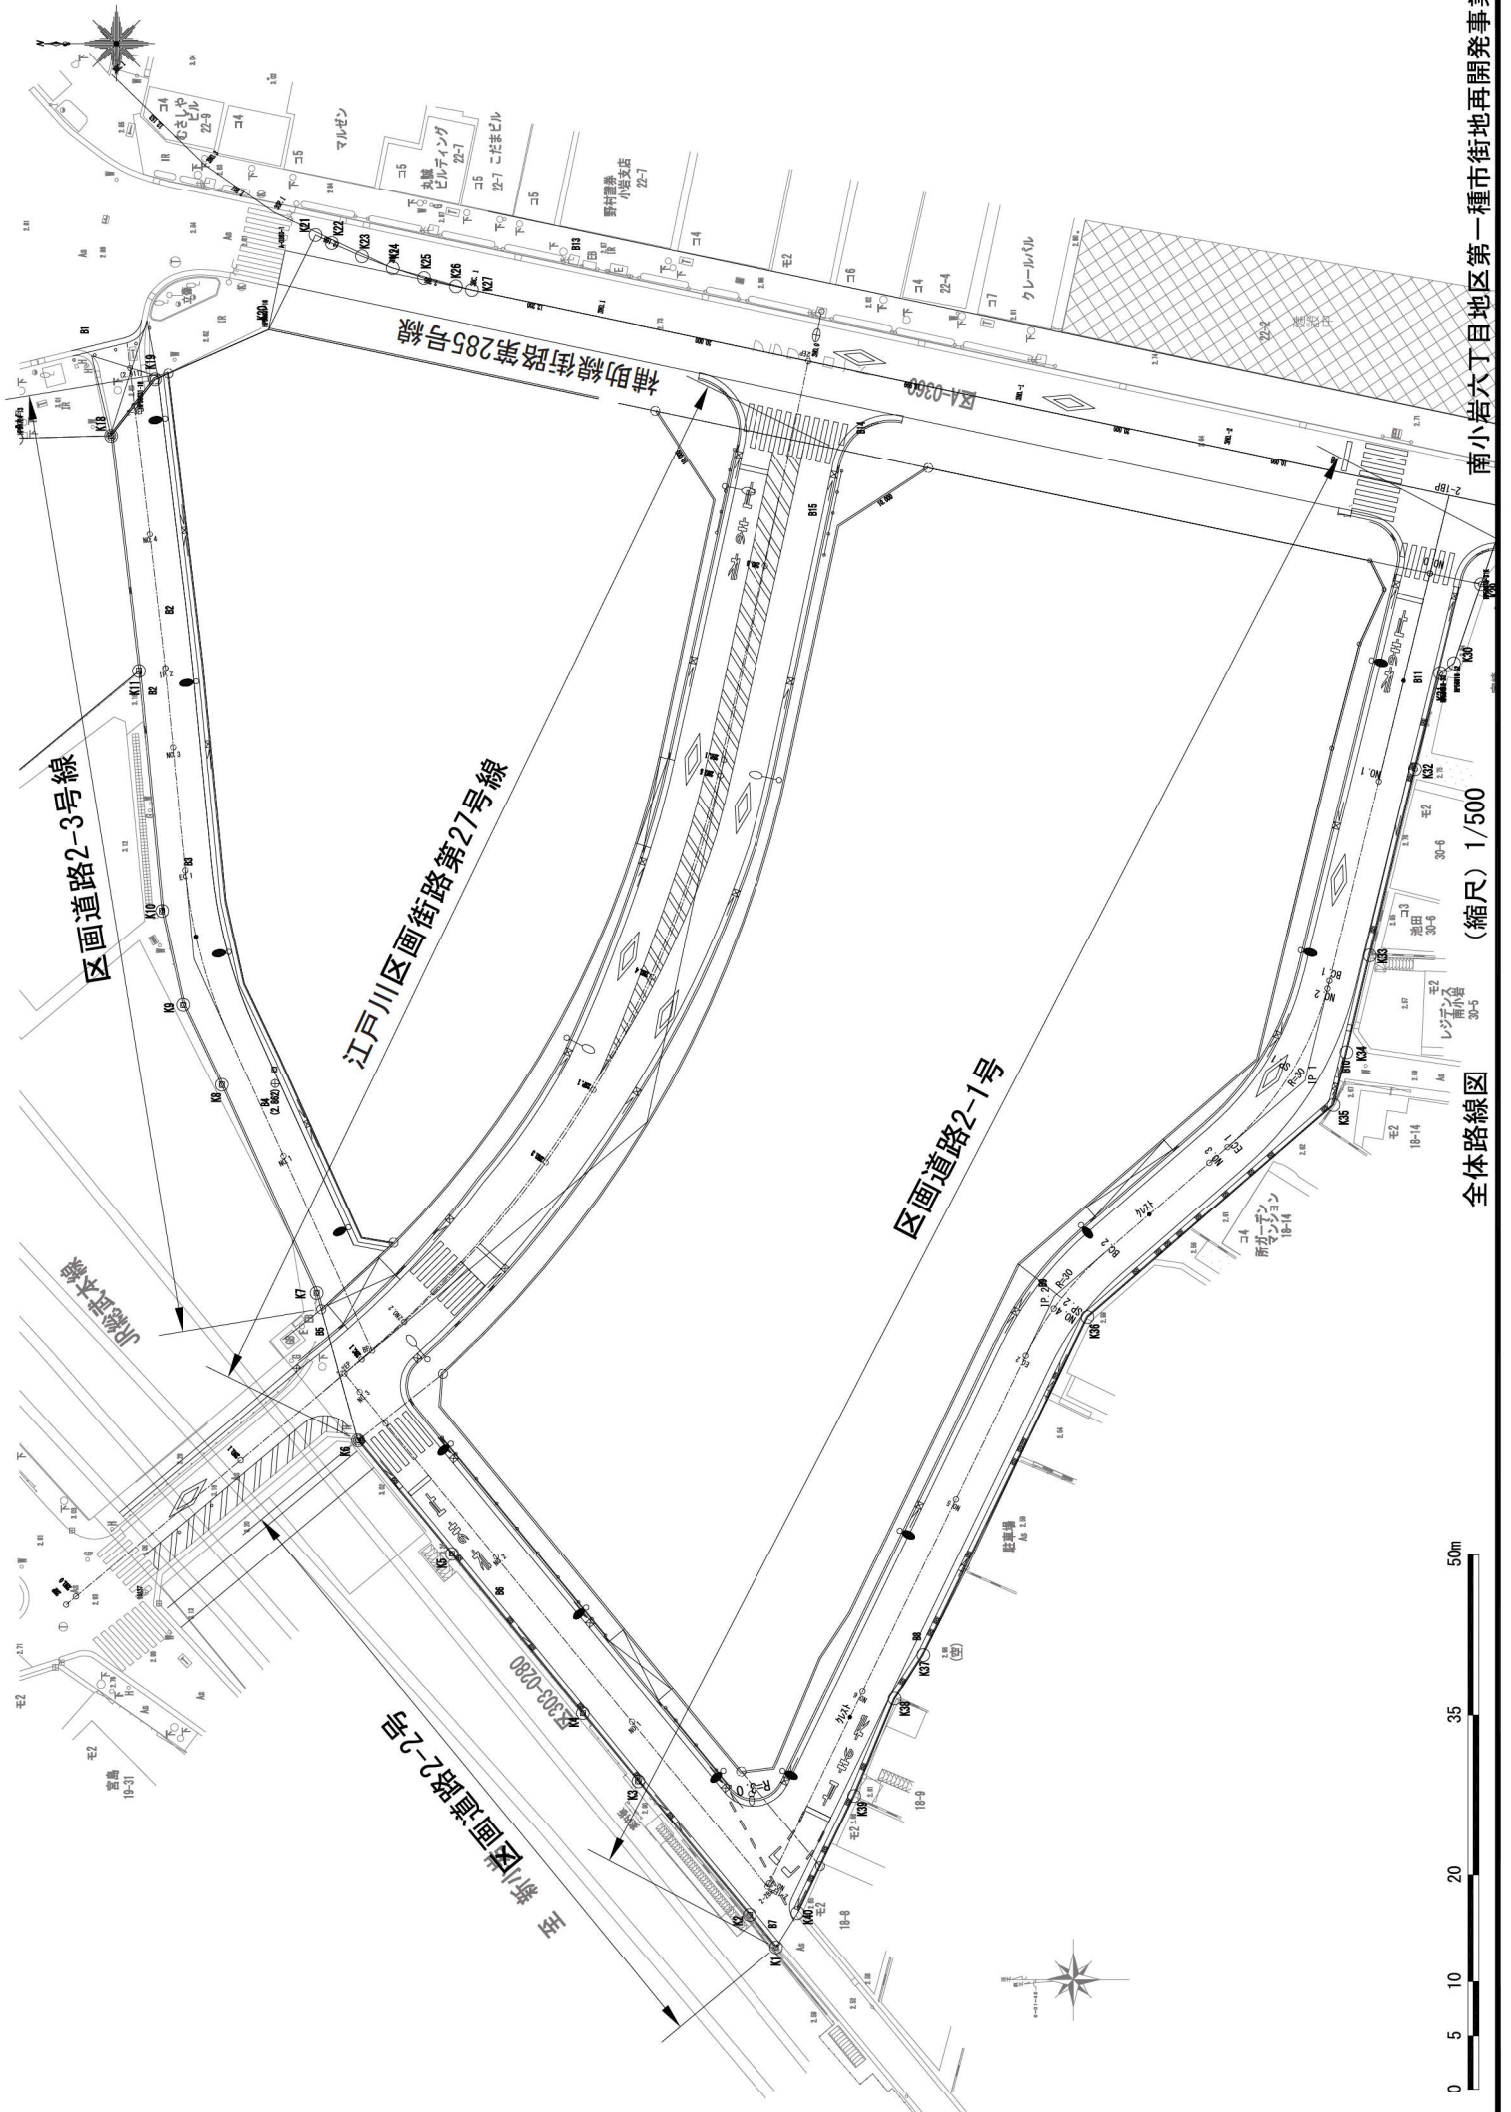

全体路線図 (縮尺) 1/500

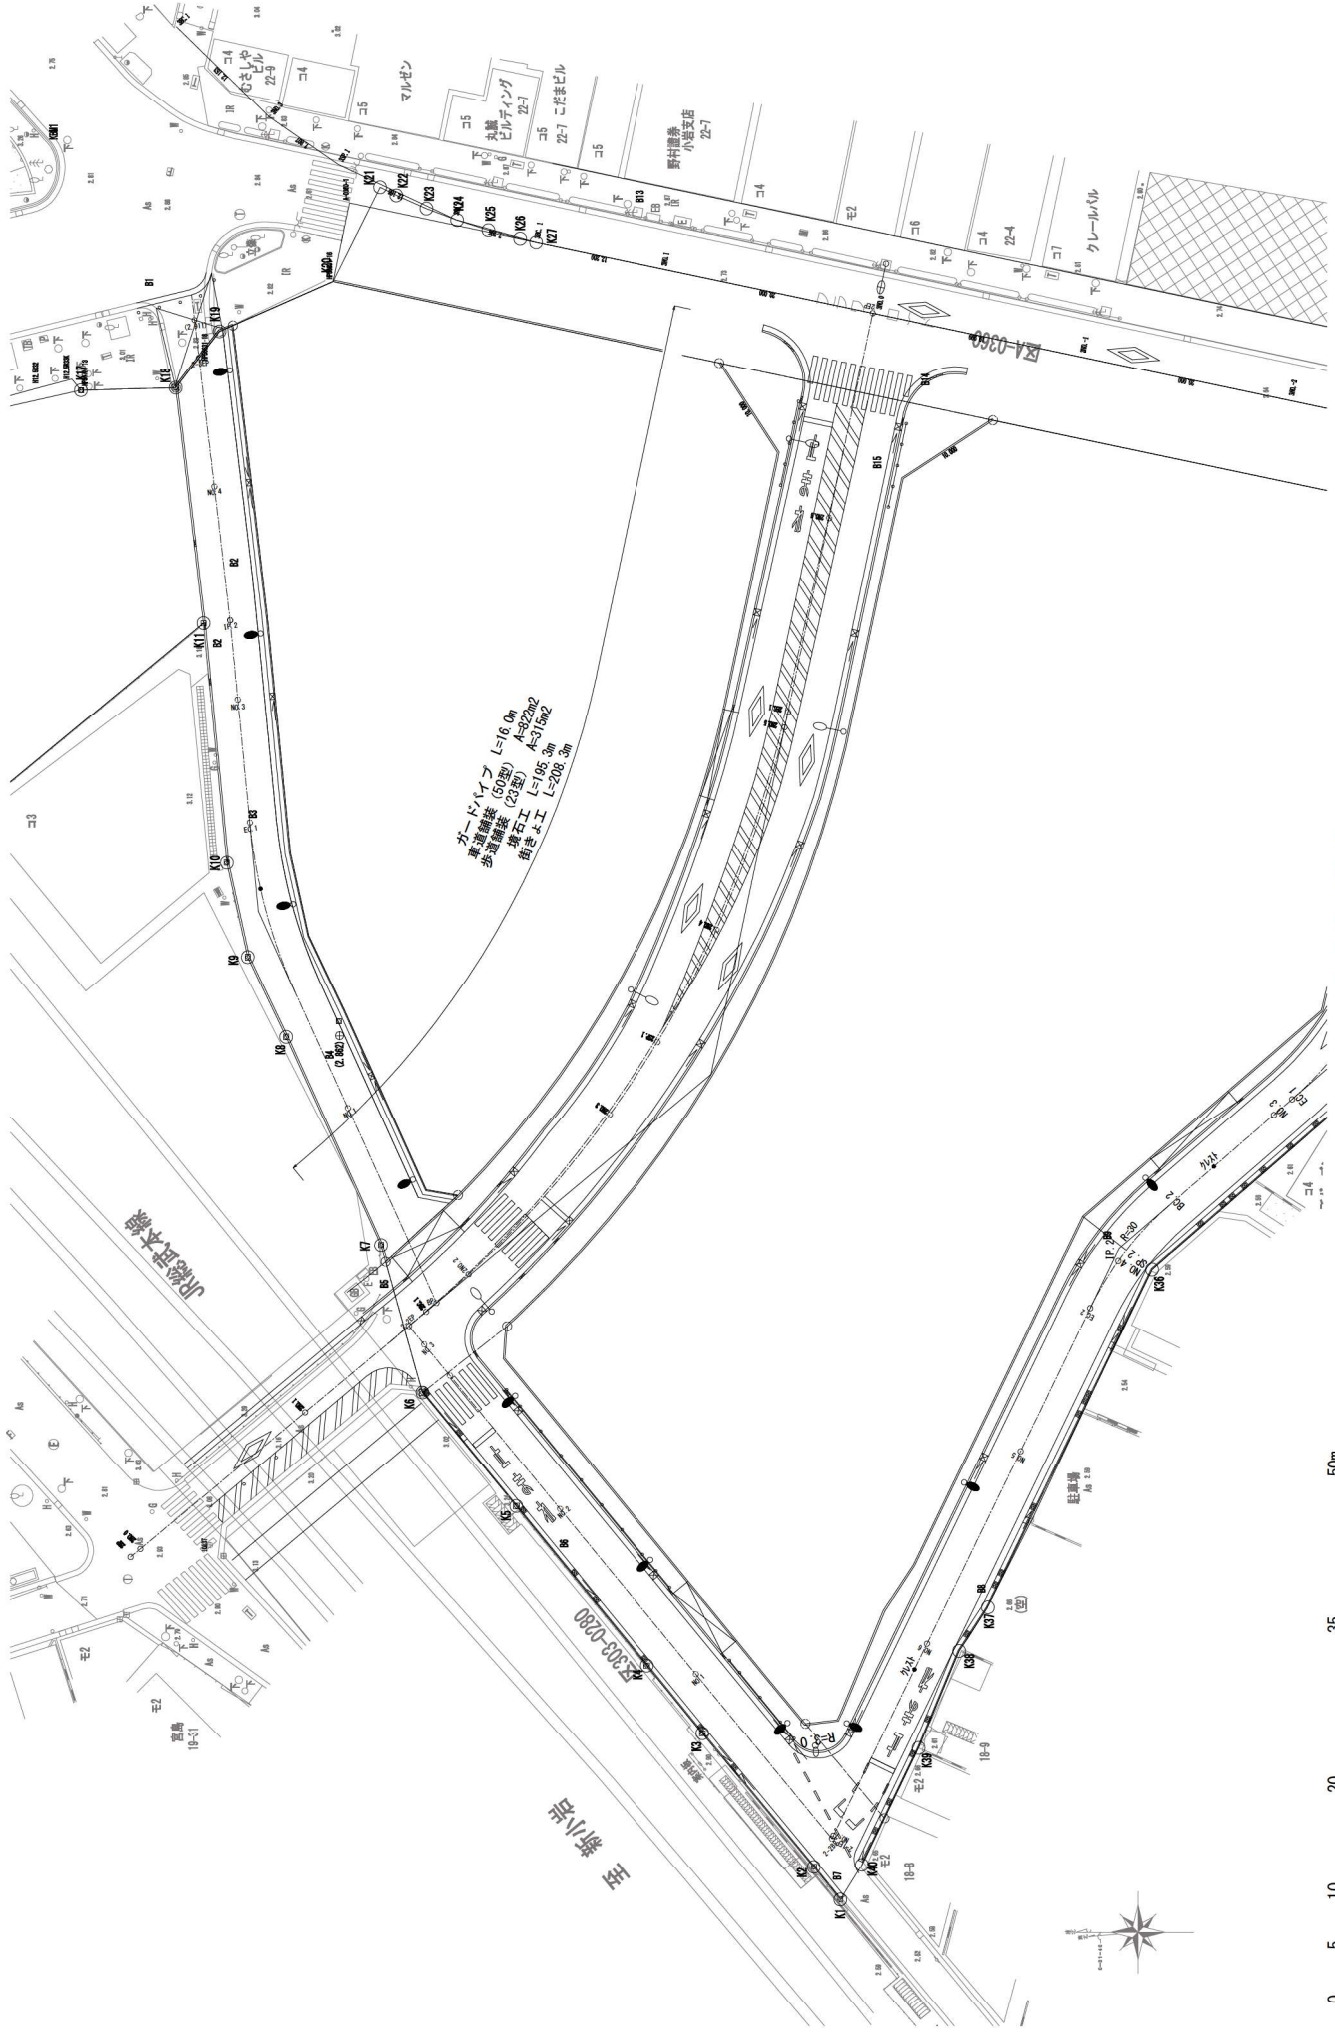


平面図 (江戸川区画街路第27号線)

(縮尺) 1/500

南小岩六丁目地区第一種市街地再開発事業

縦断計画図 (江戸川区画街路第27号線) (縮尺) V=1/100 H=1/500

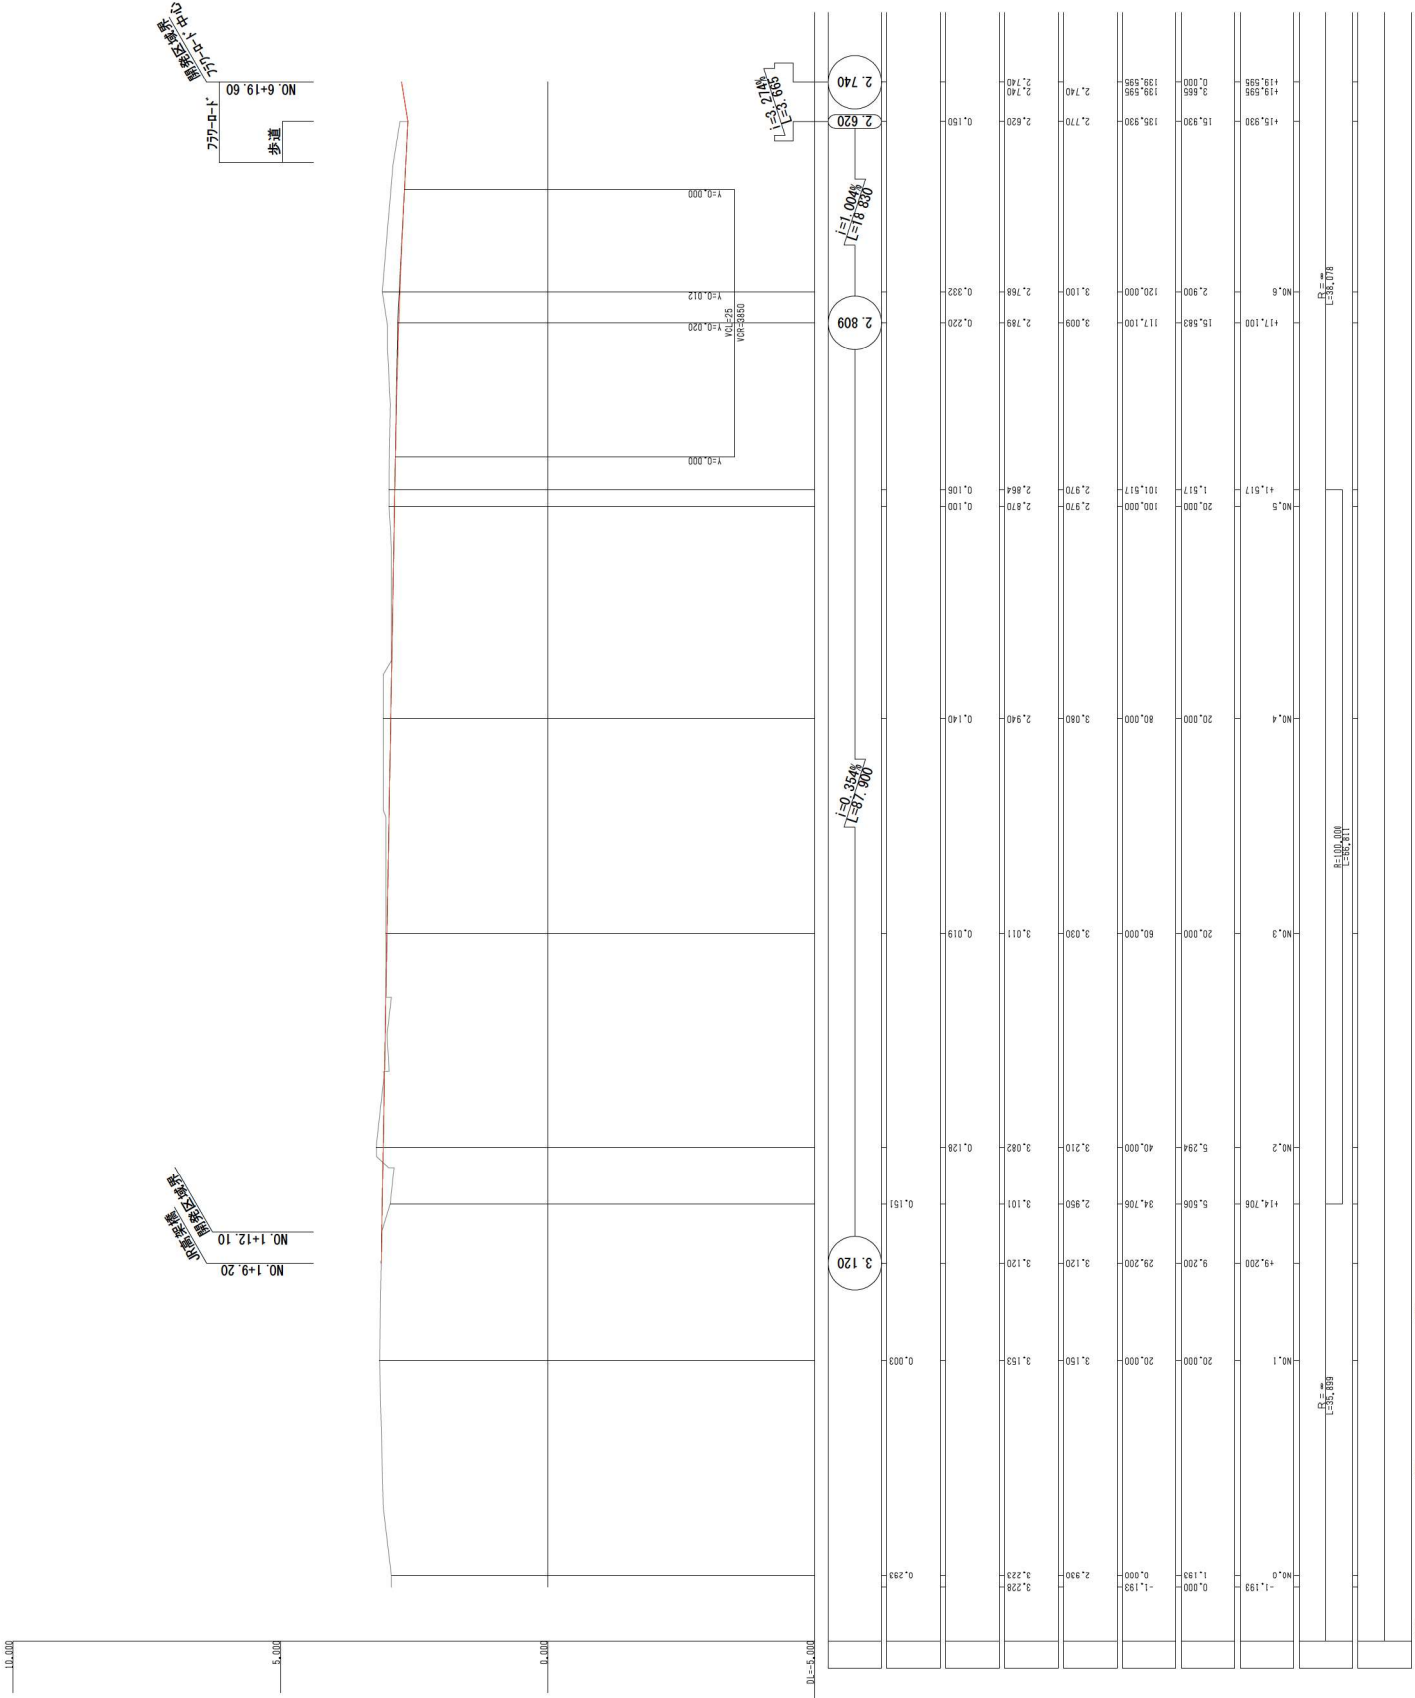


NO. 6+19.60
歩道
7570-0-1
江戸川区画街路
第27号線


NO. 1+9.20
NO. 1+12.10
江戸川区画街路
第27号線




交差点部

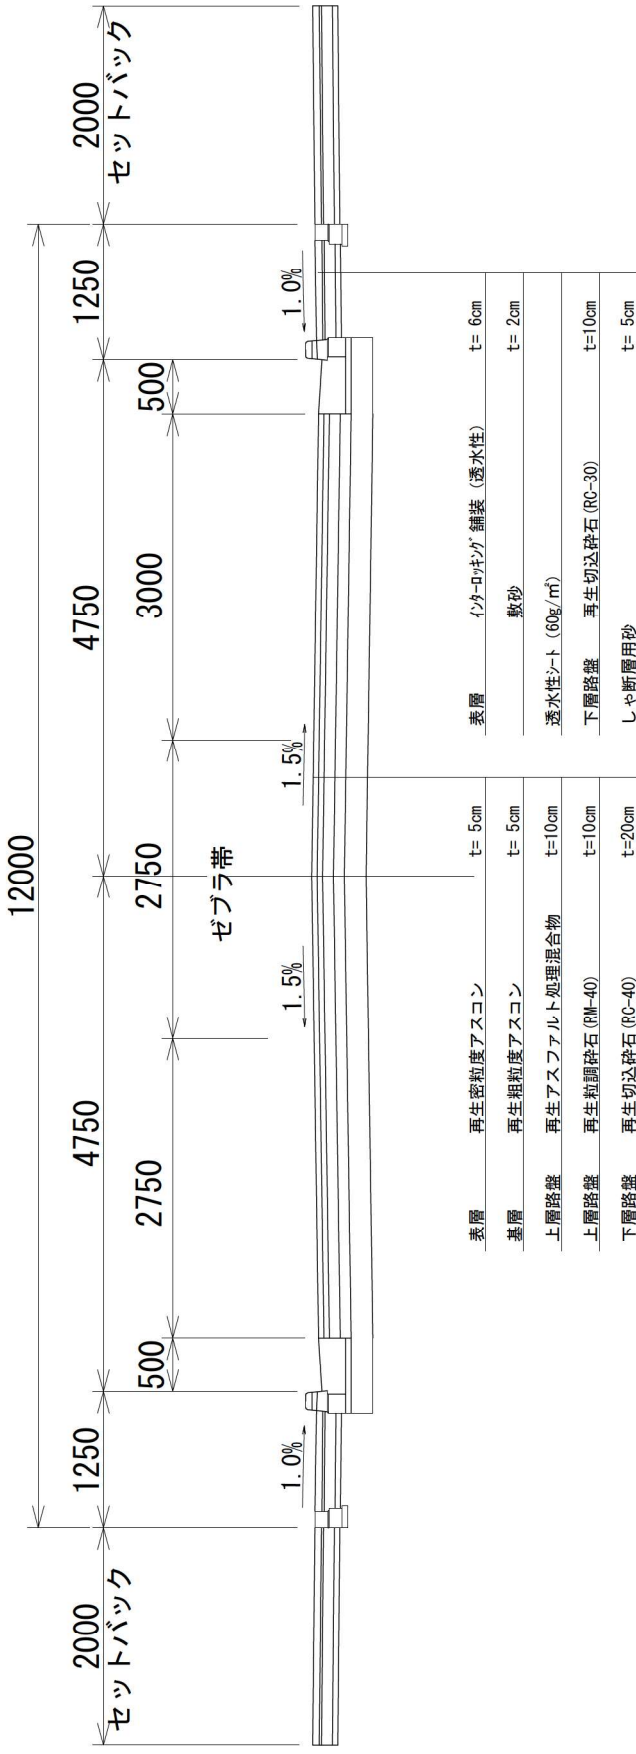

一般部

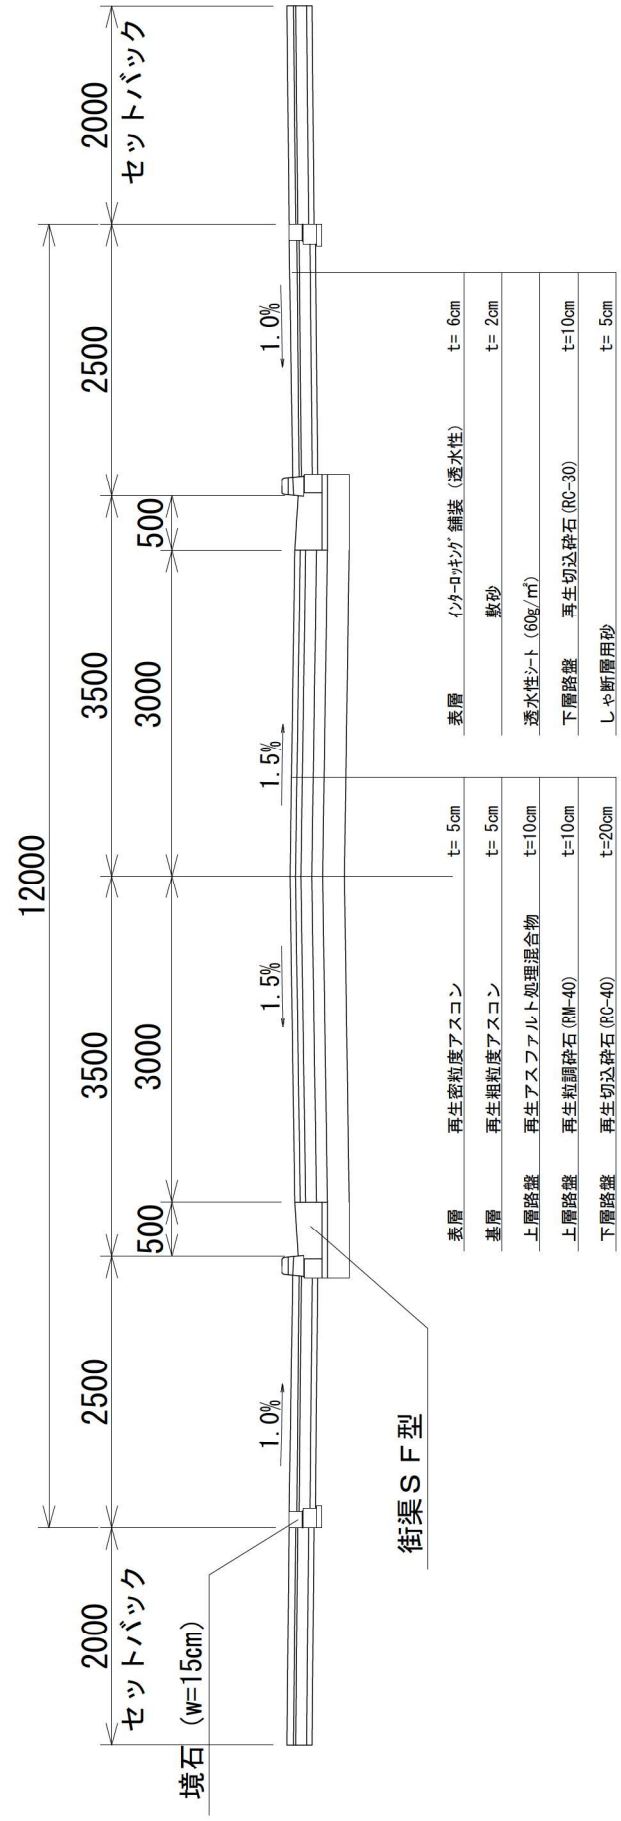

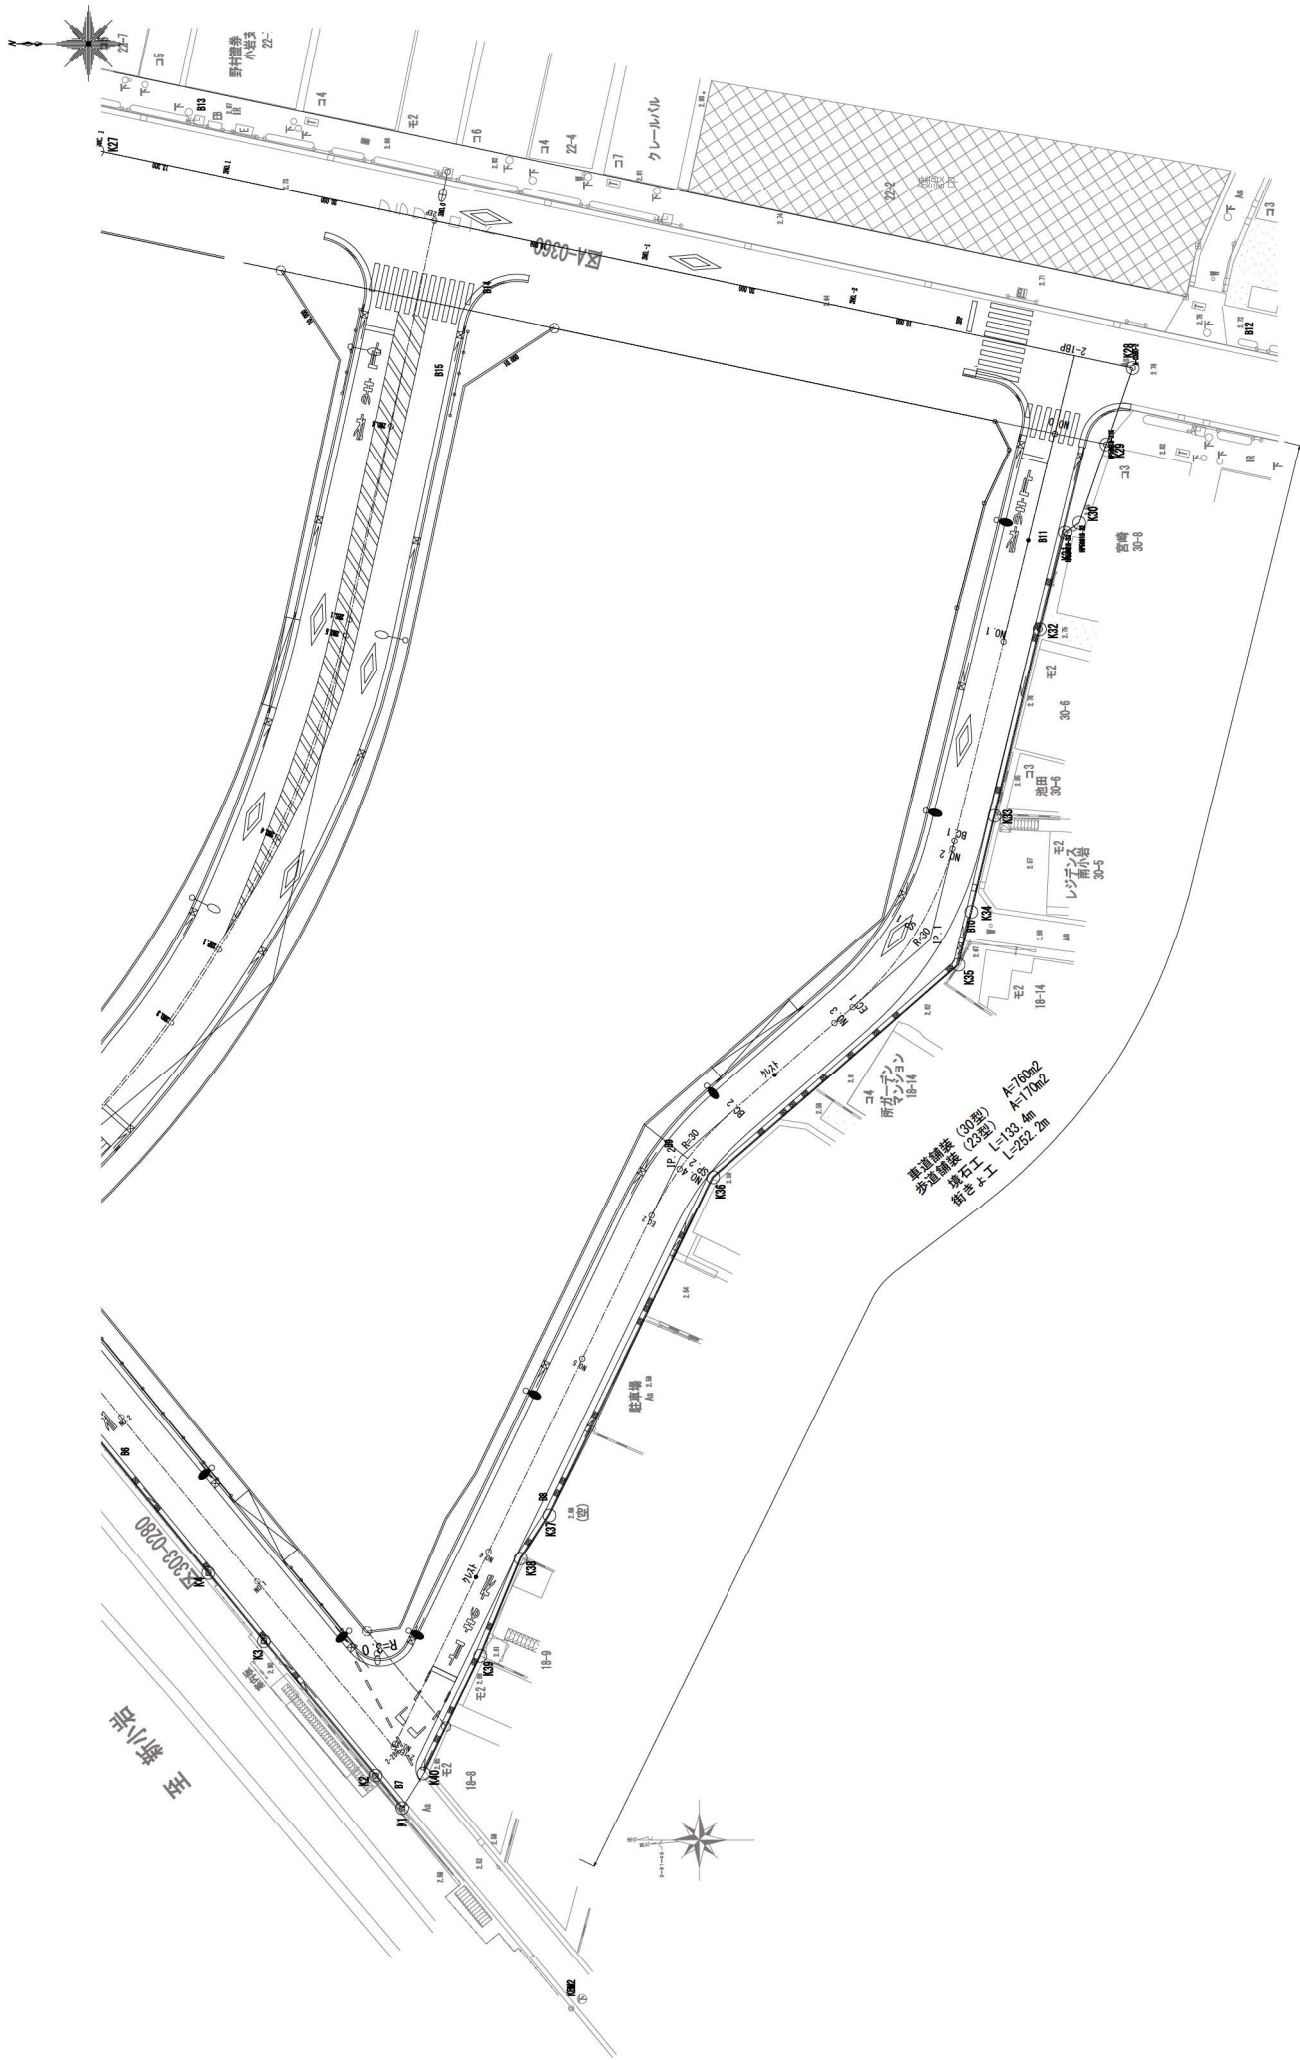





至新小岩


車道舗装 (32型) 15-10x2
 歩道舗装 (23型) 4-517Dx2
 街名 A-I L-232. 4m
 L-232. 2m



平面図 (区画道路2-1号線)


(縮尺) 1/500

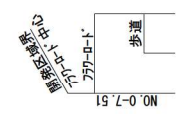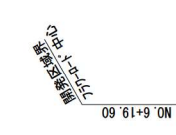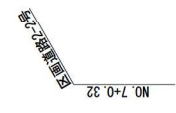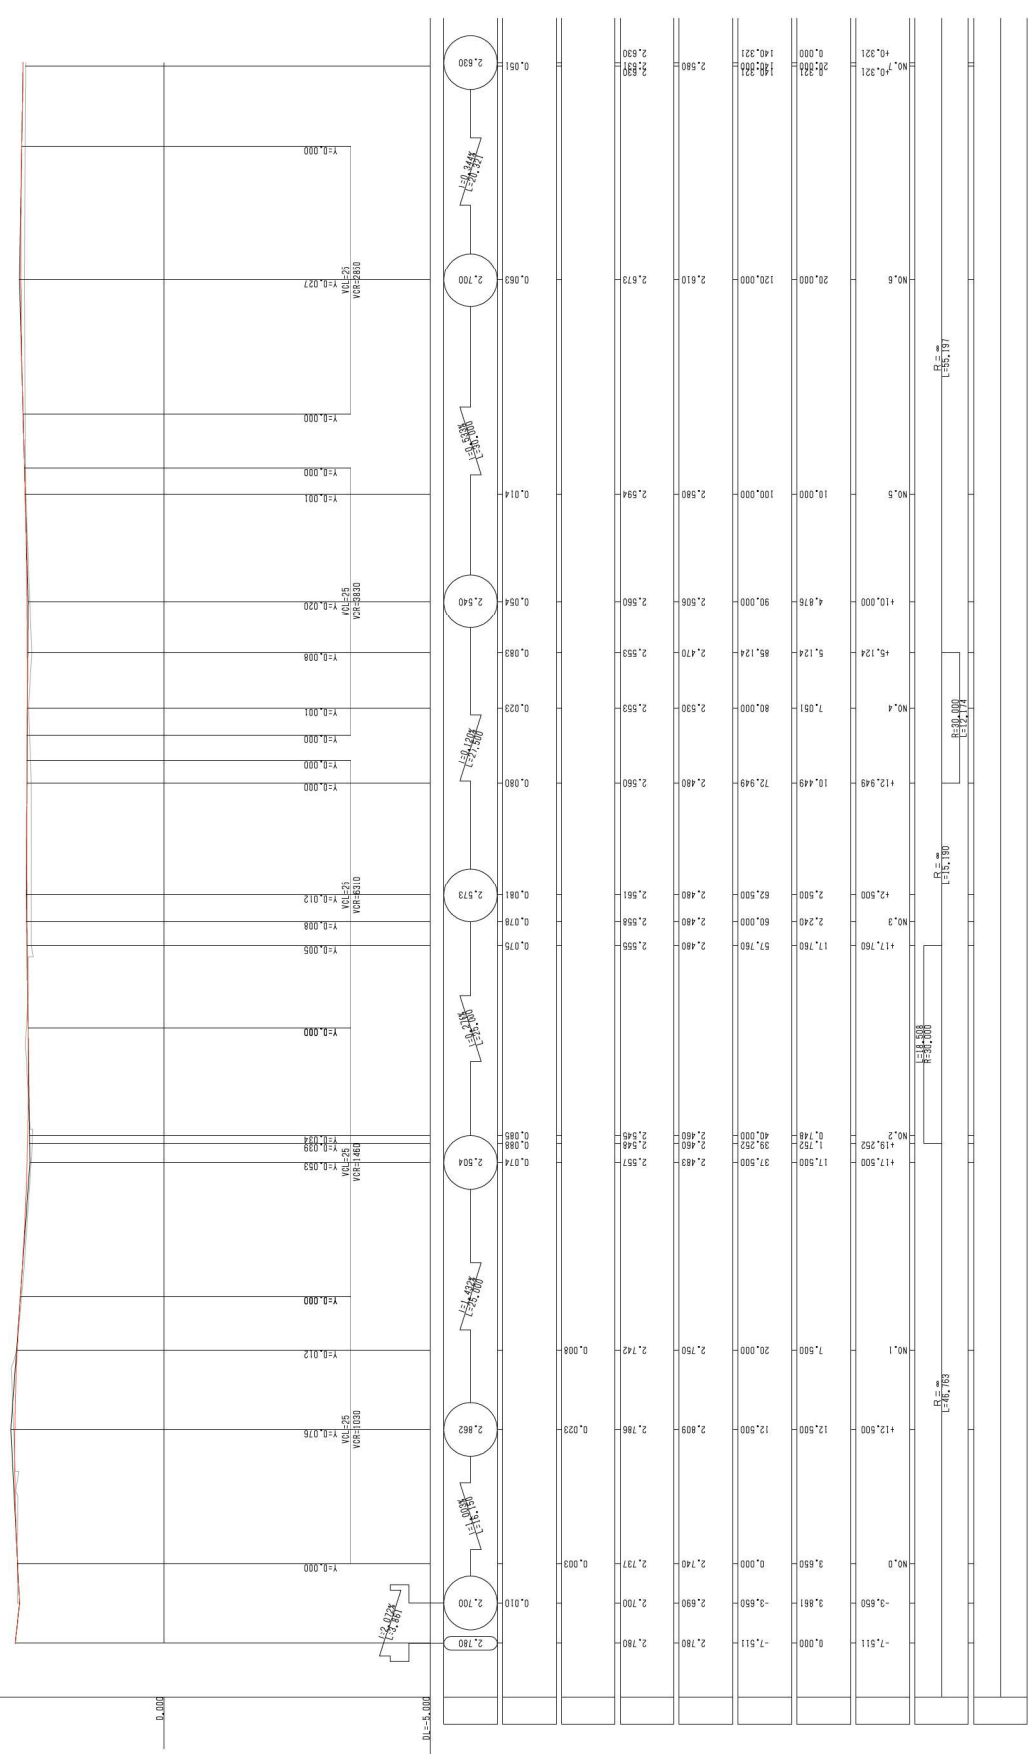

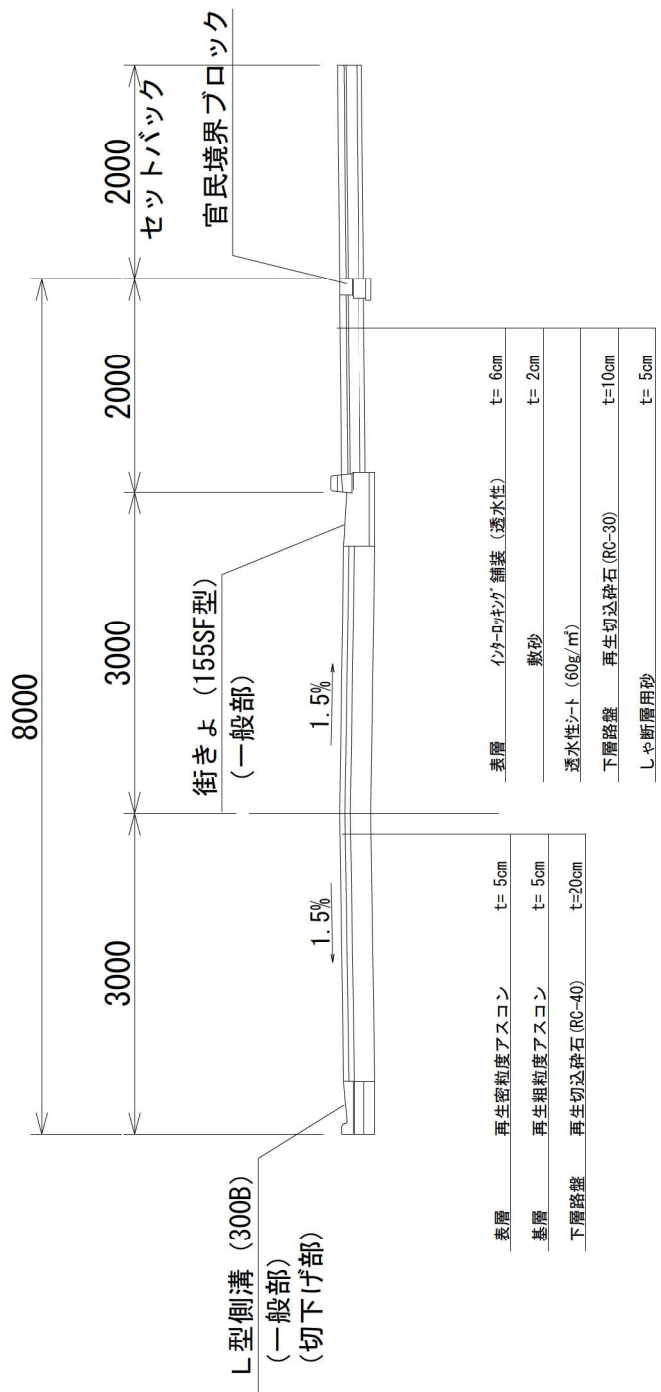

標準横断面図 (区画道路2-1号線)

(縮尺) 1/50

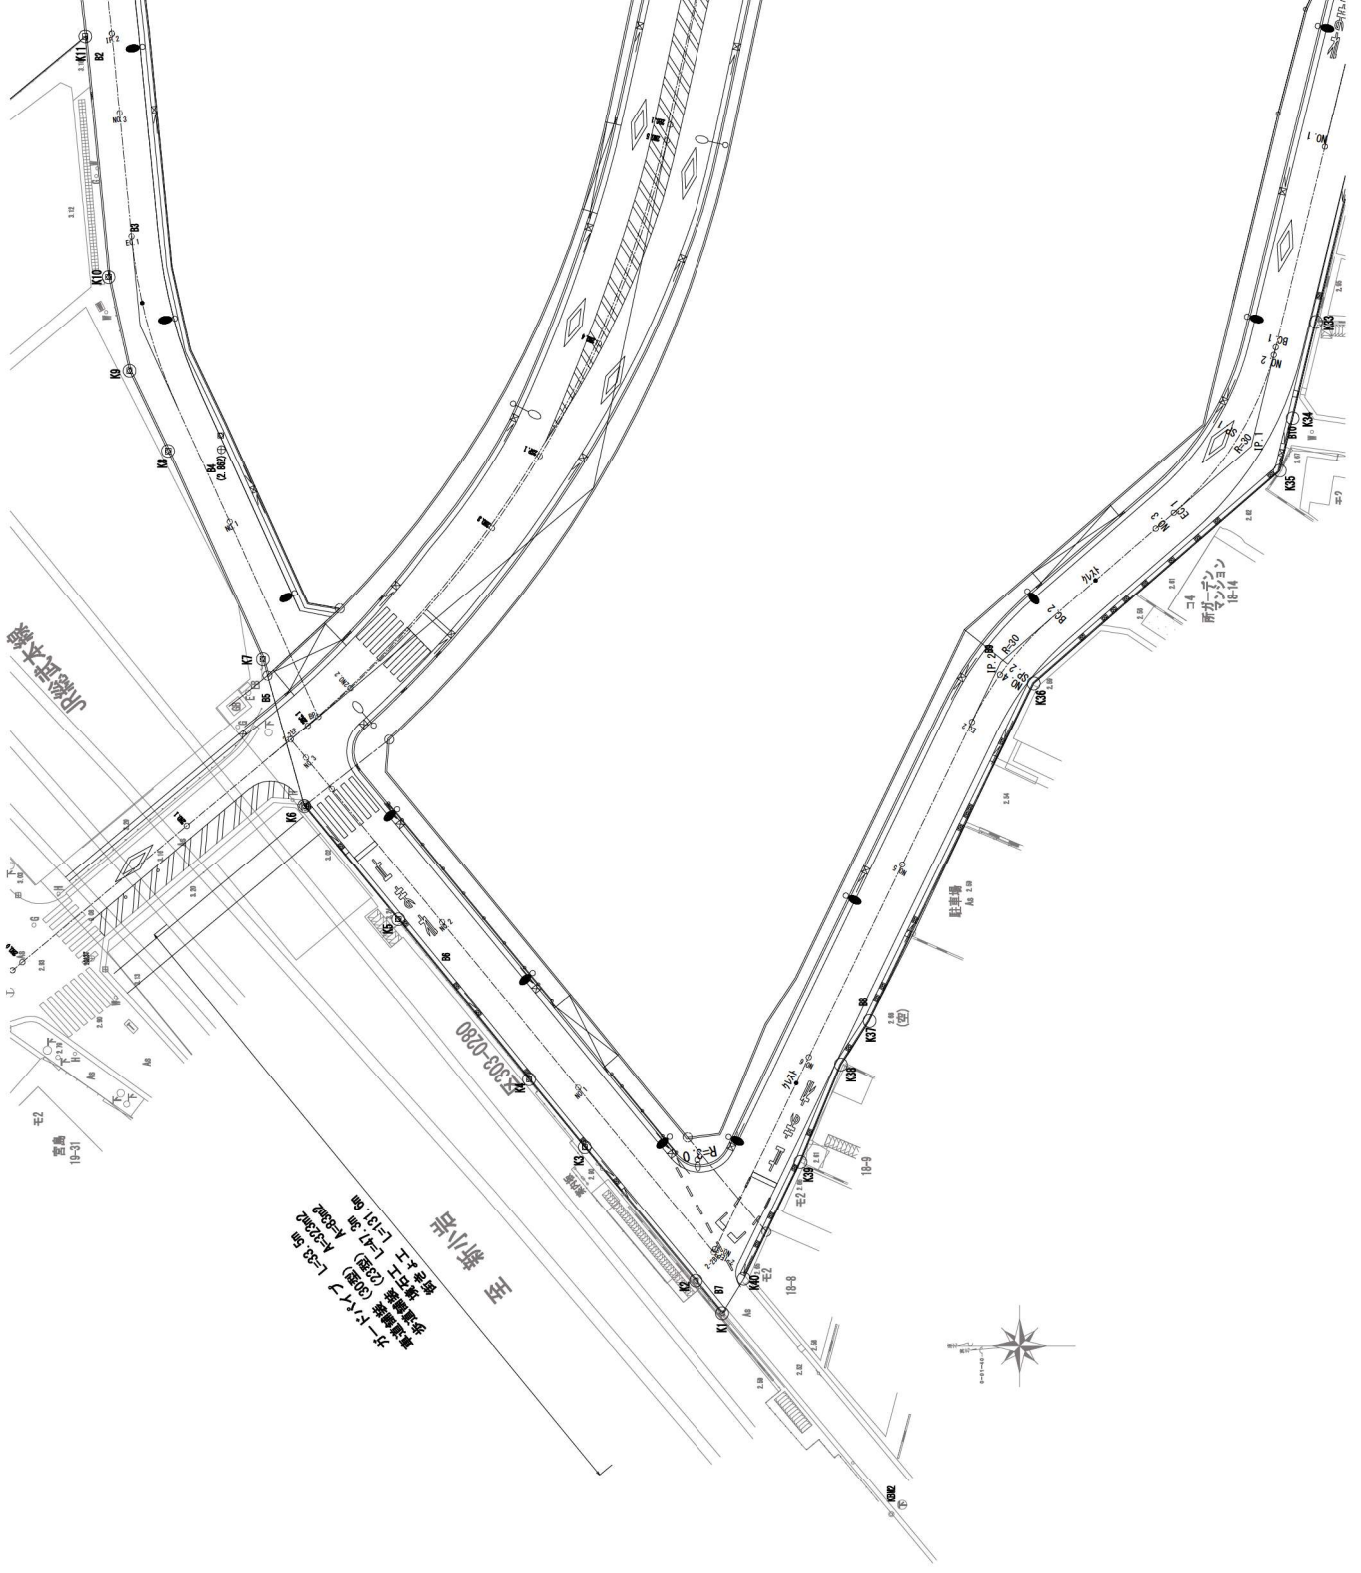



至新小岩
 株式会社 新小岩建設
 代表取締役 佐藤 隆夫
 〒131-8611 東京都葛飾区新小岩 1-1-1
 電話 03-5622-2000
 03-5622-2001
 03-5622-2002



平面図 (区画道路2-2号線)

(縮尺) 1/500

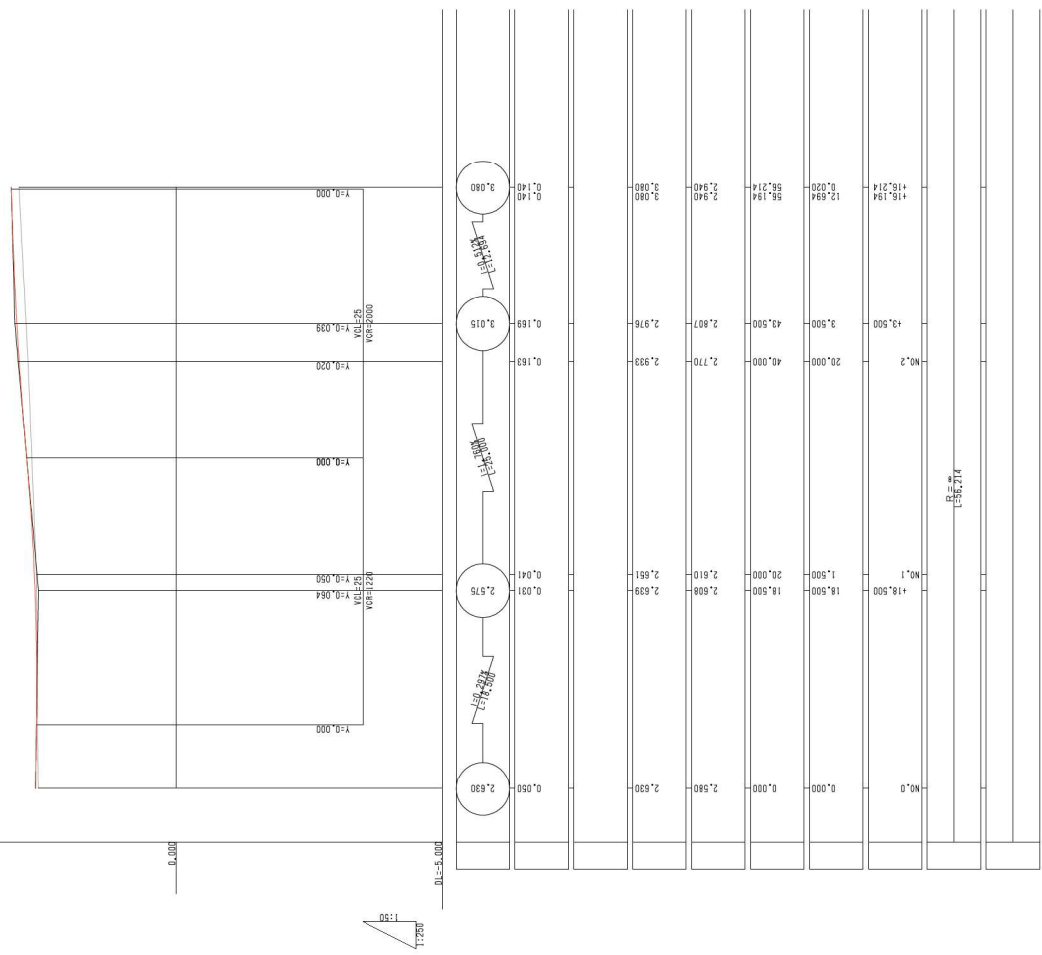

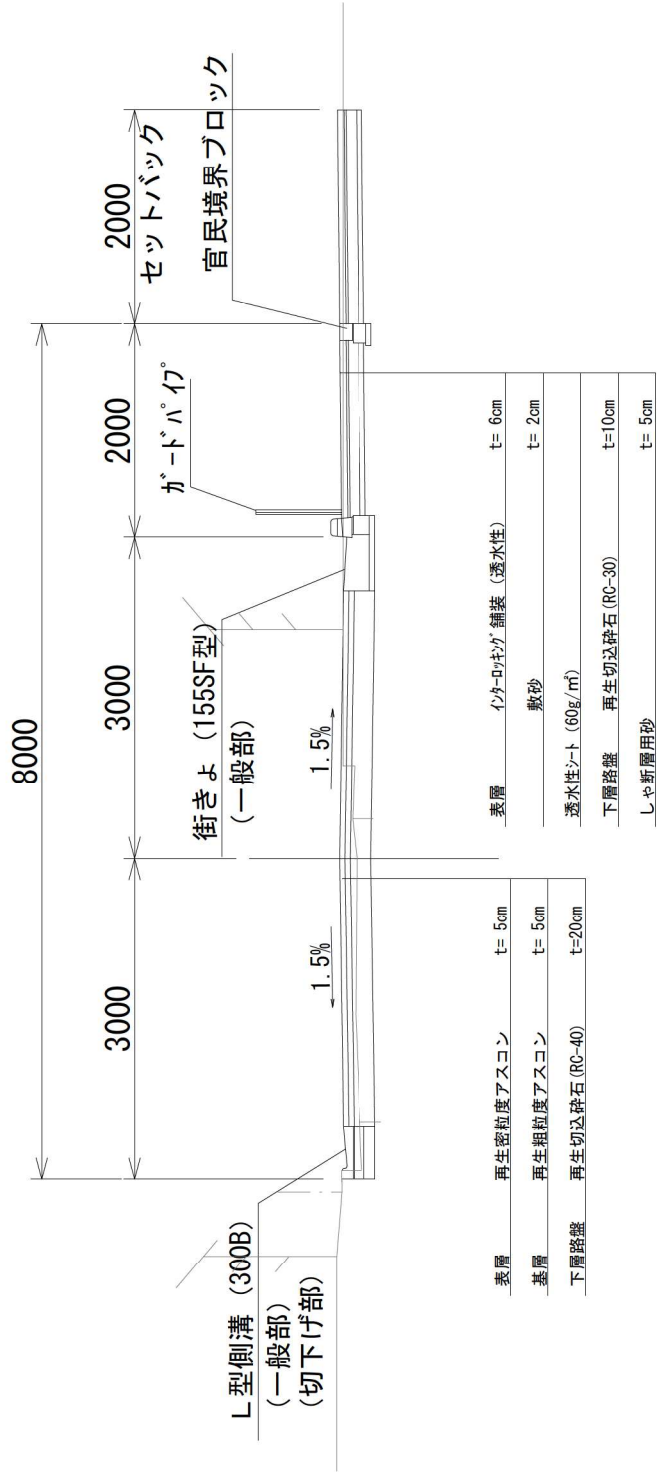


表層	再生密粒度アスコン	t=5cm
基層	再生粗粒度アスコン	t=5cm
下層路盤	再生切込碎石 (RC-40)	t=20cm

表層	イカ-ロッキング舗装 (透水性)	t=6cm
基層	敷砂	t=2cm
透水性シート	(60g/m ²)	
下層路盤	再生切込碎石 (RC-30)	t=10cm
しや新層用砂		t=5cm




標準横断面図 (区画道路2-2号線)

(縮尺) 1/50

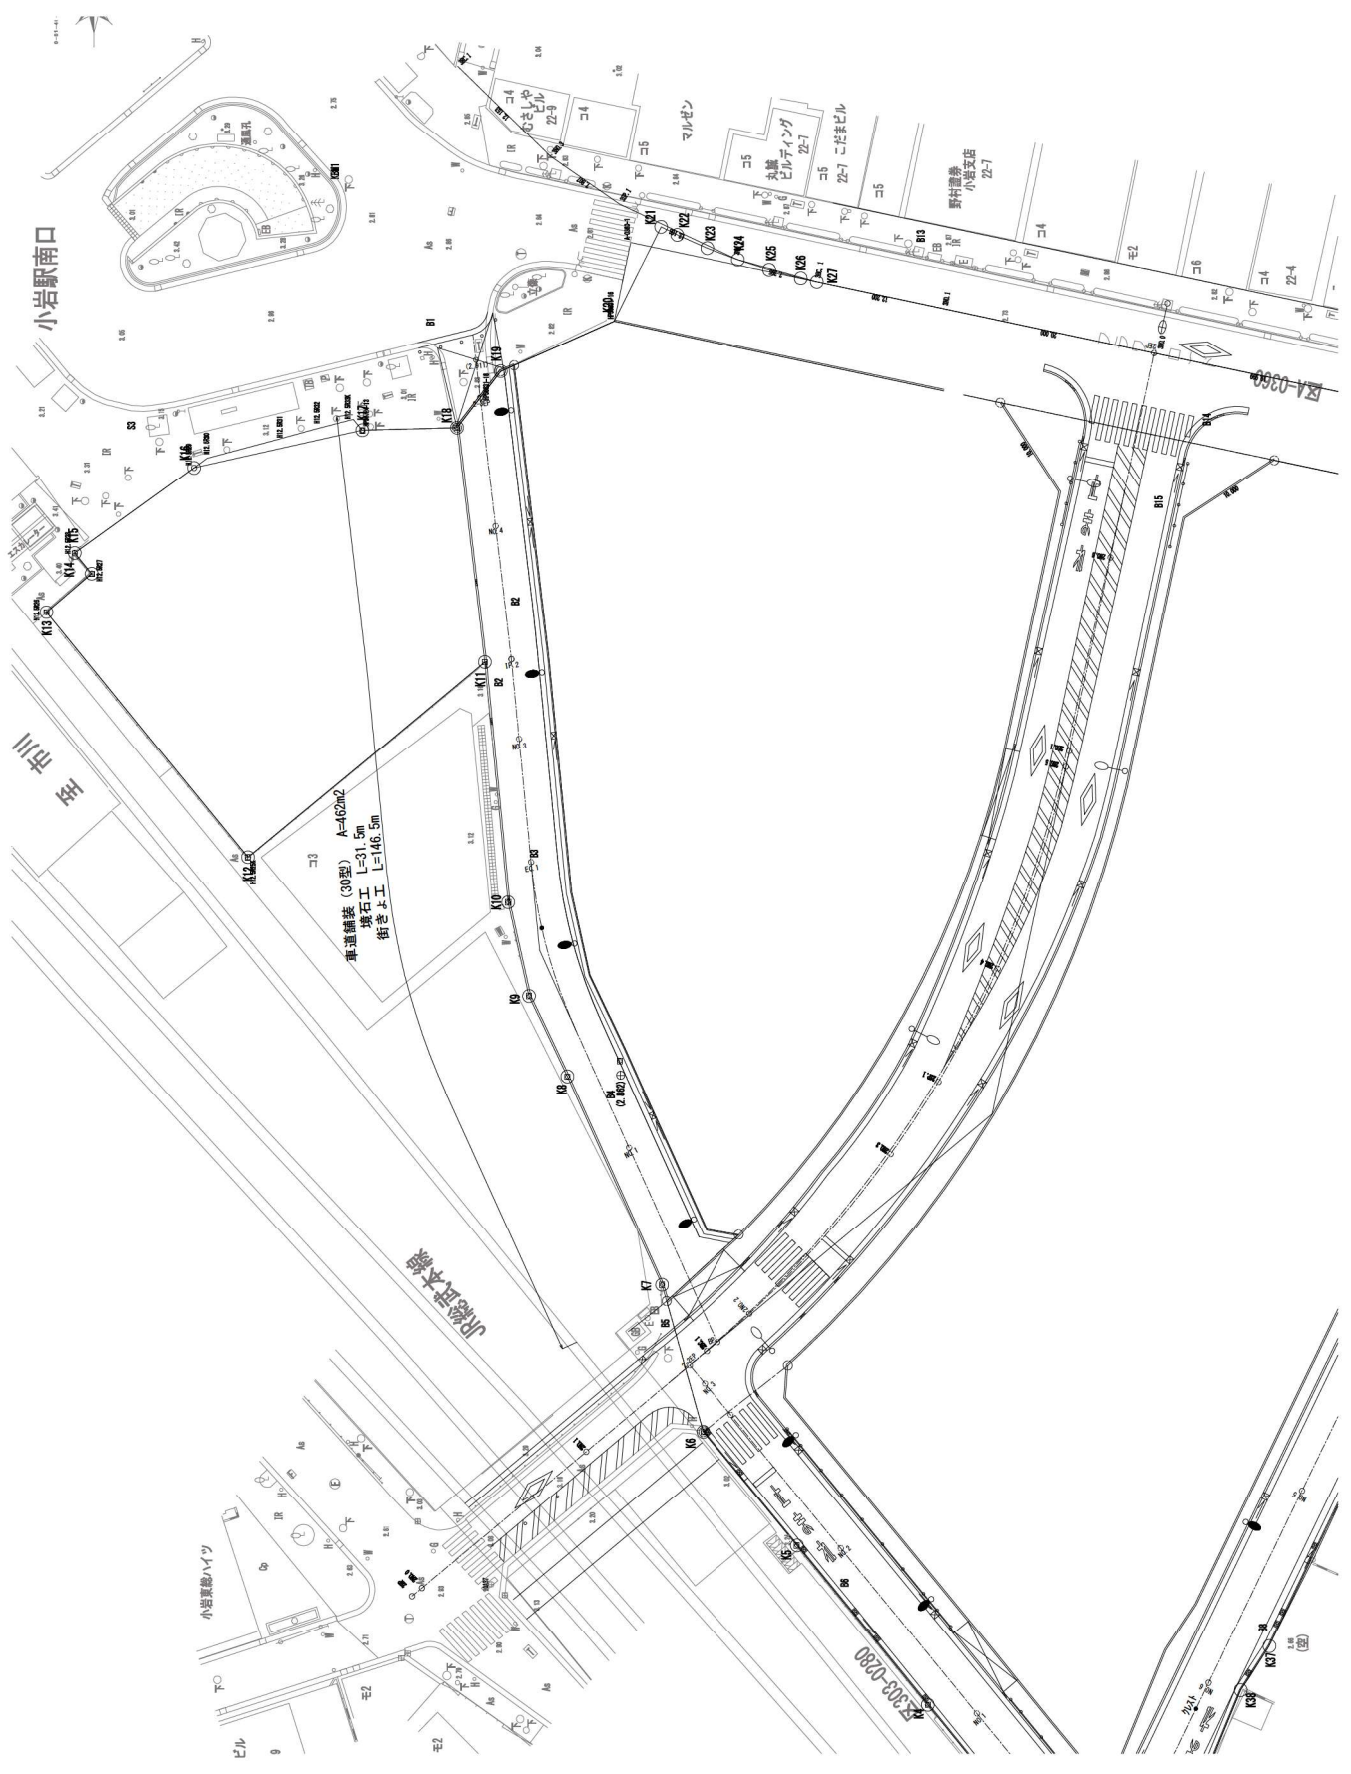


平面図 (区画道路2-3号線) (縮尺) 1/500

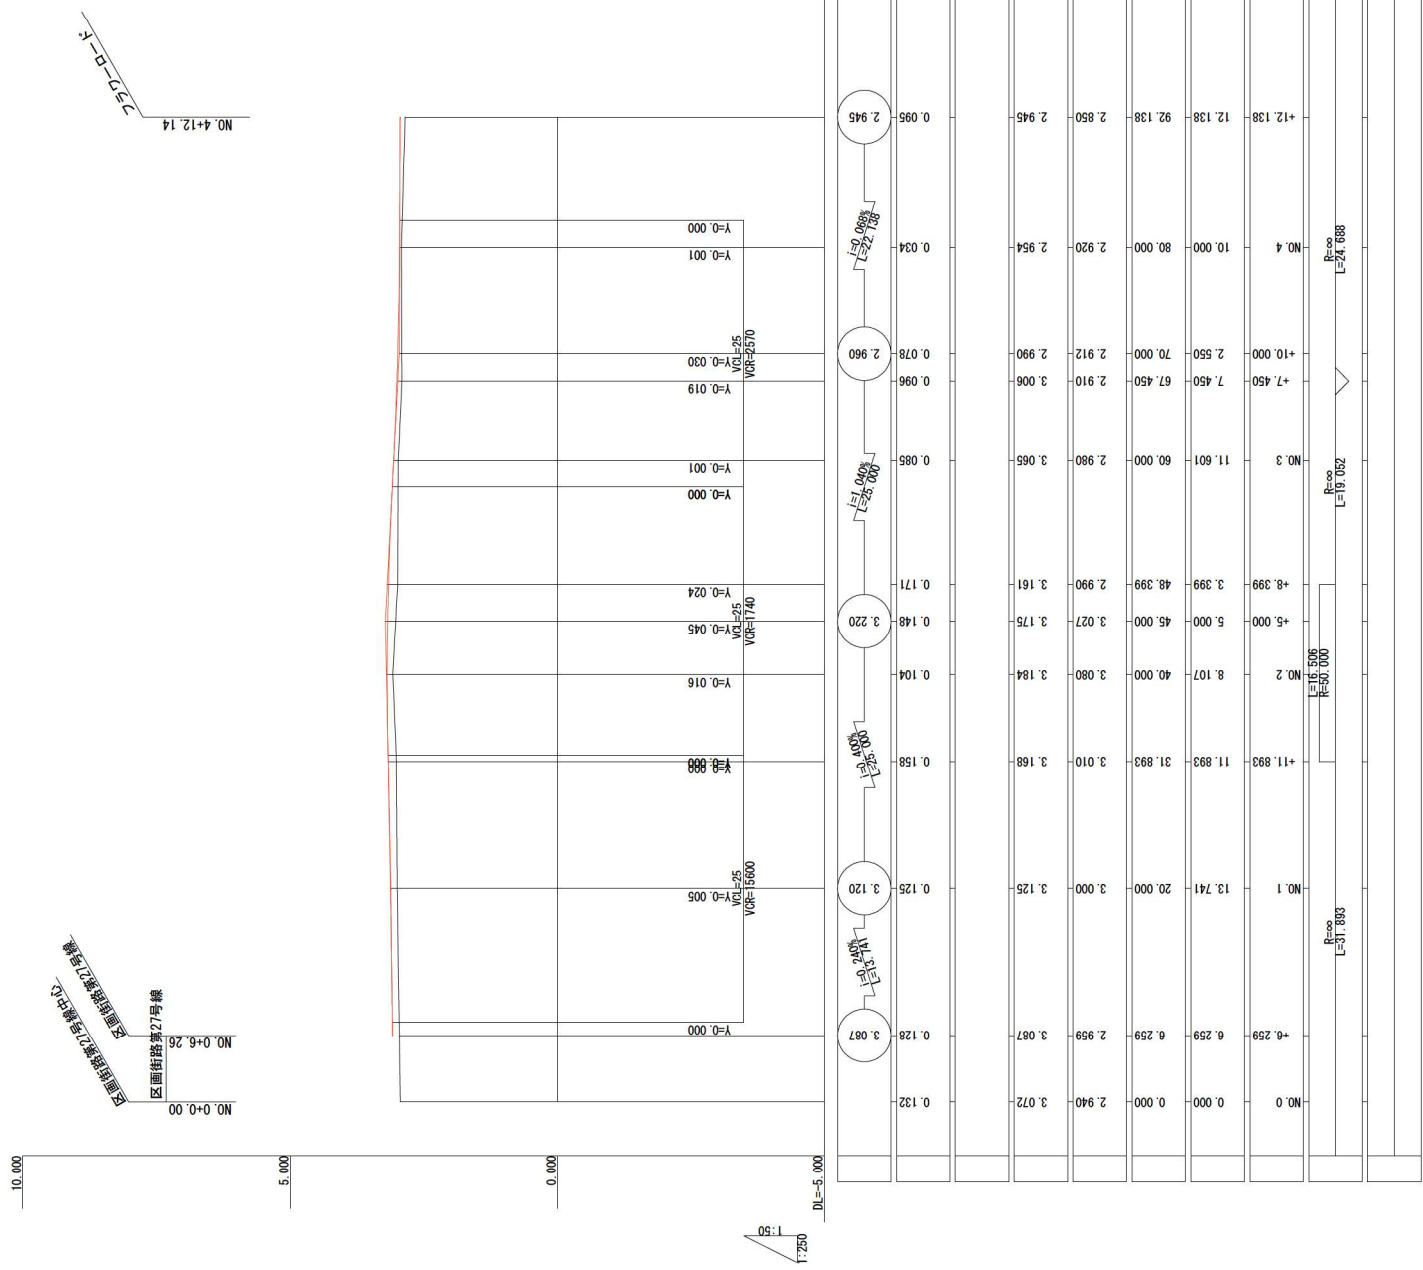

区画道路第27号線
区画道路第27号線出3
区画道路第27号線

NO.4+12.14

1:50

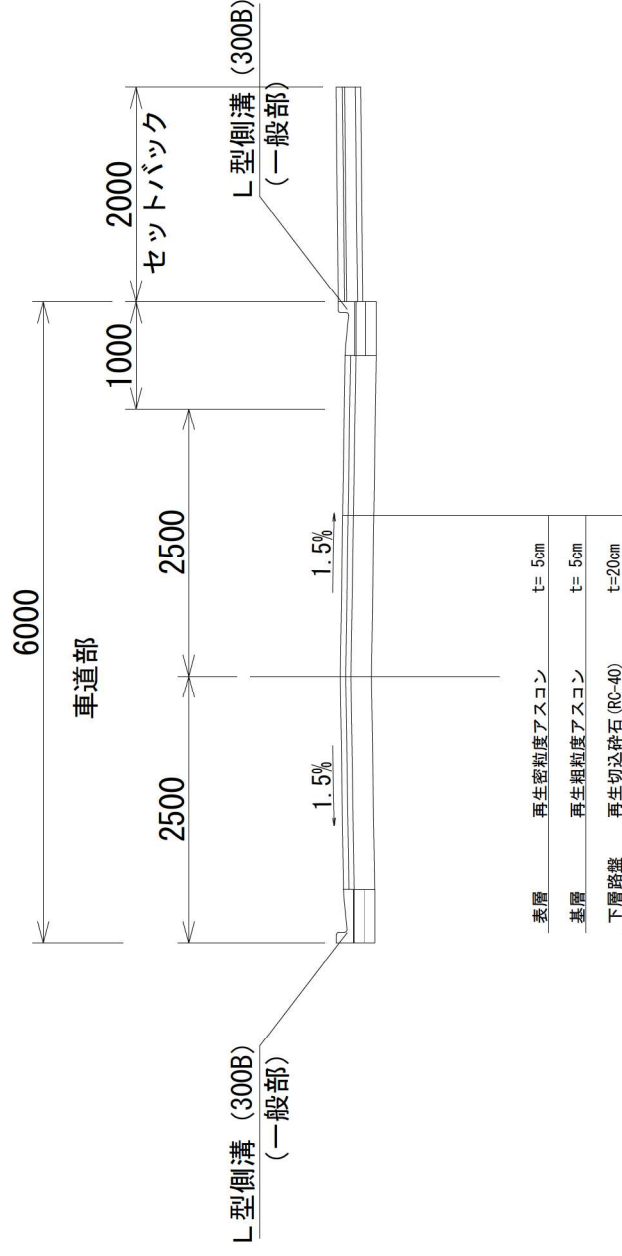

標準横断面図 (区画道路2-3号線)

(縮尺) 1/50